
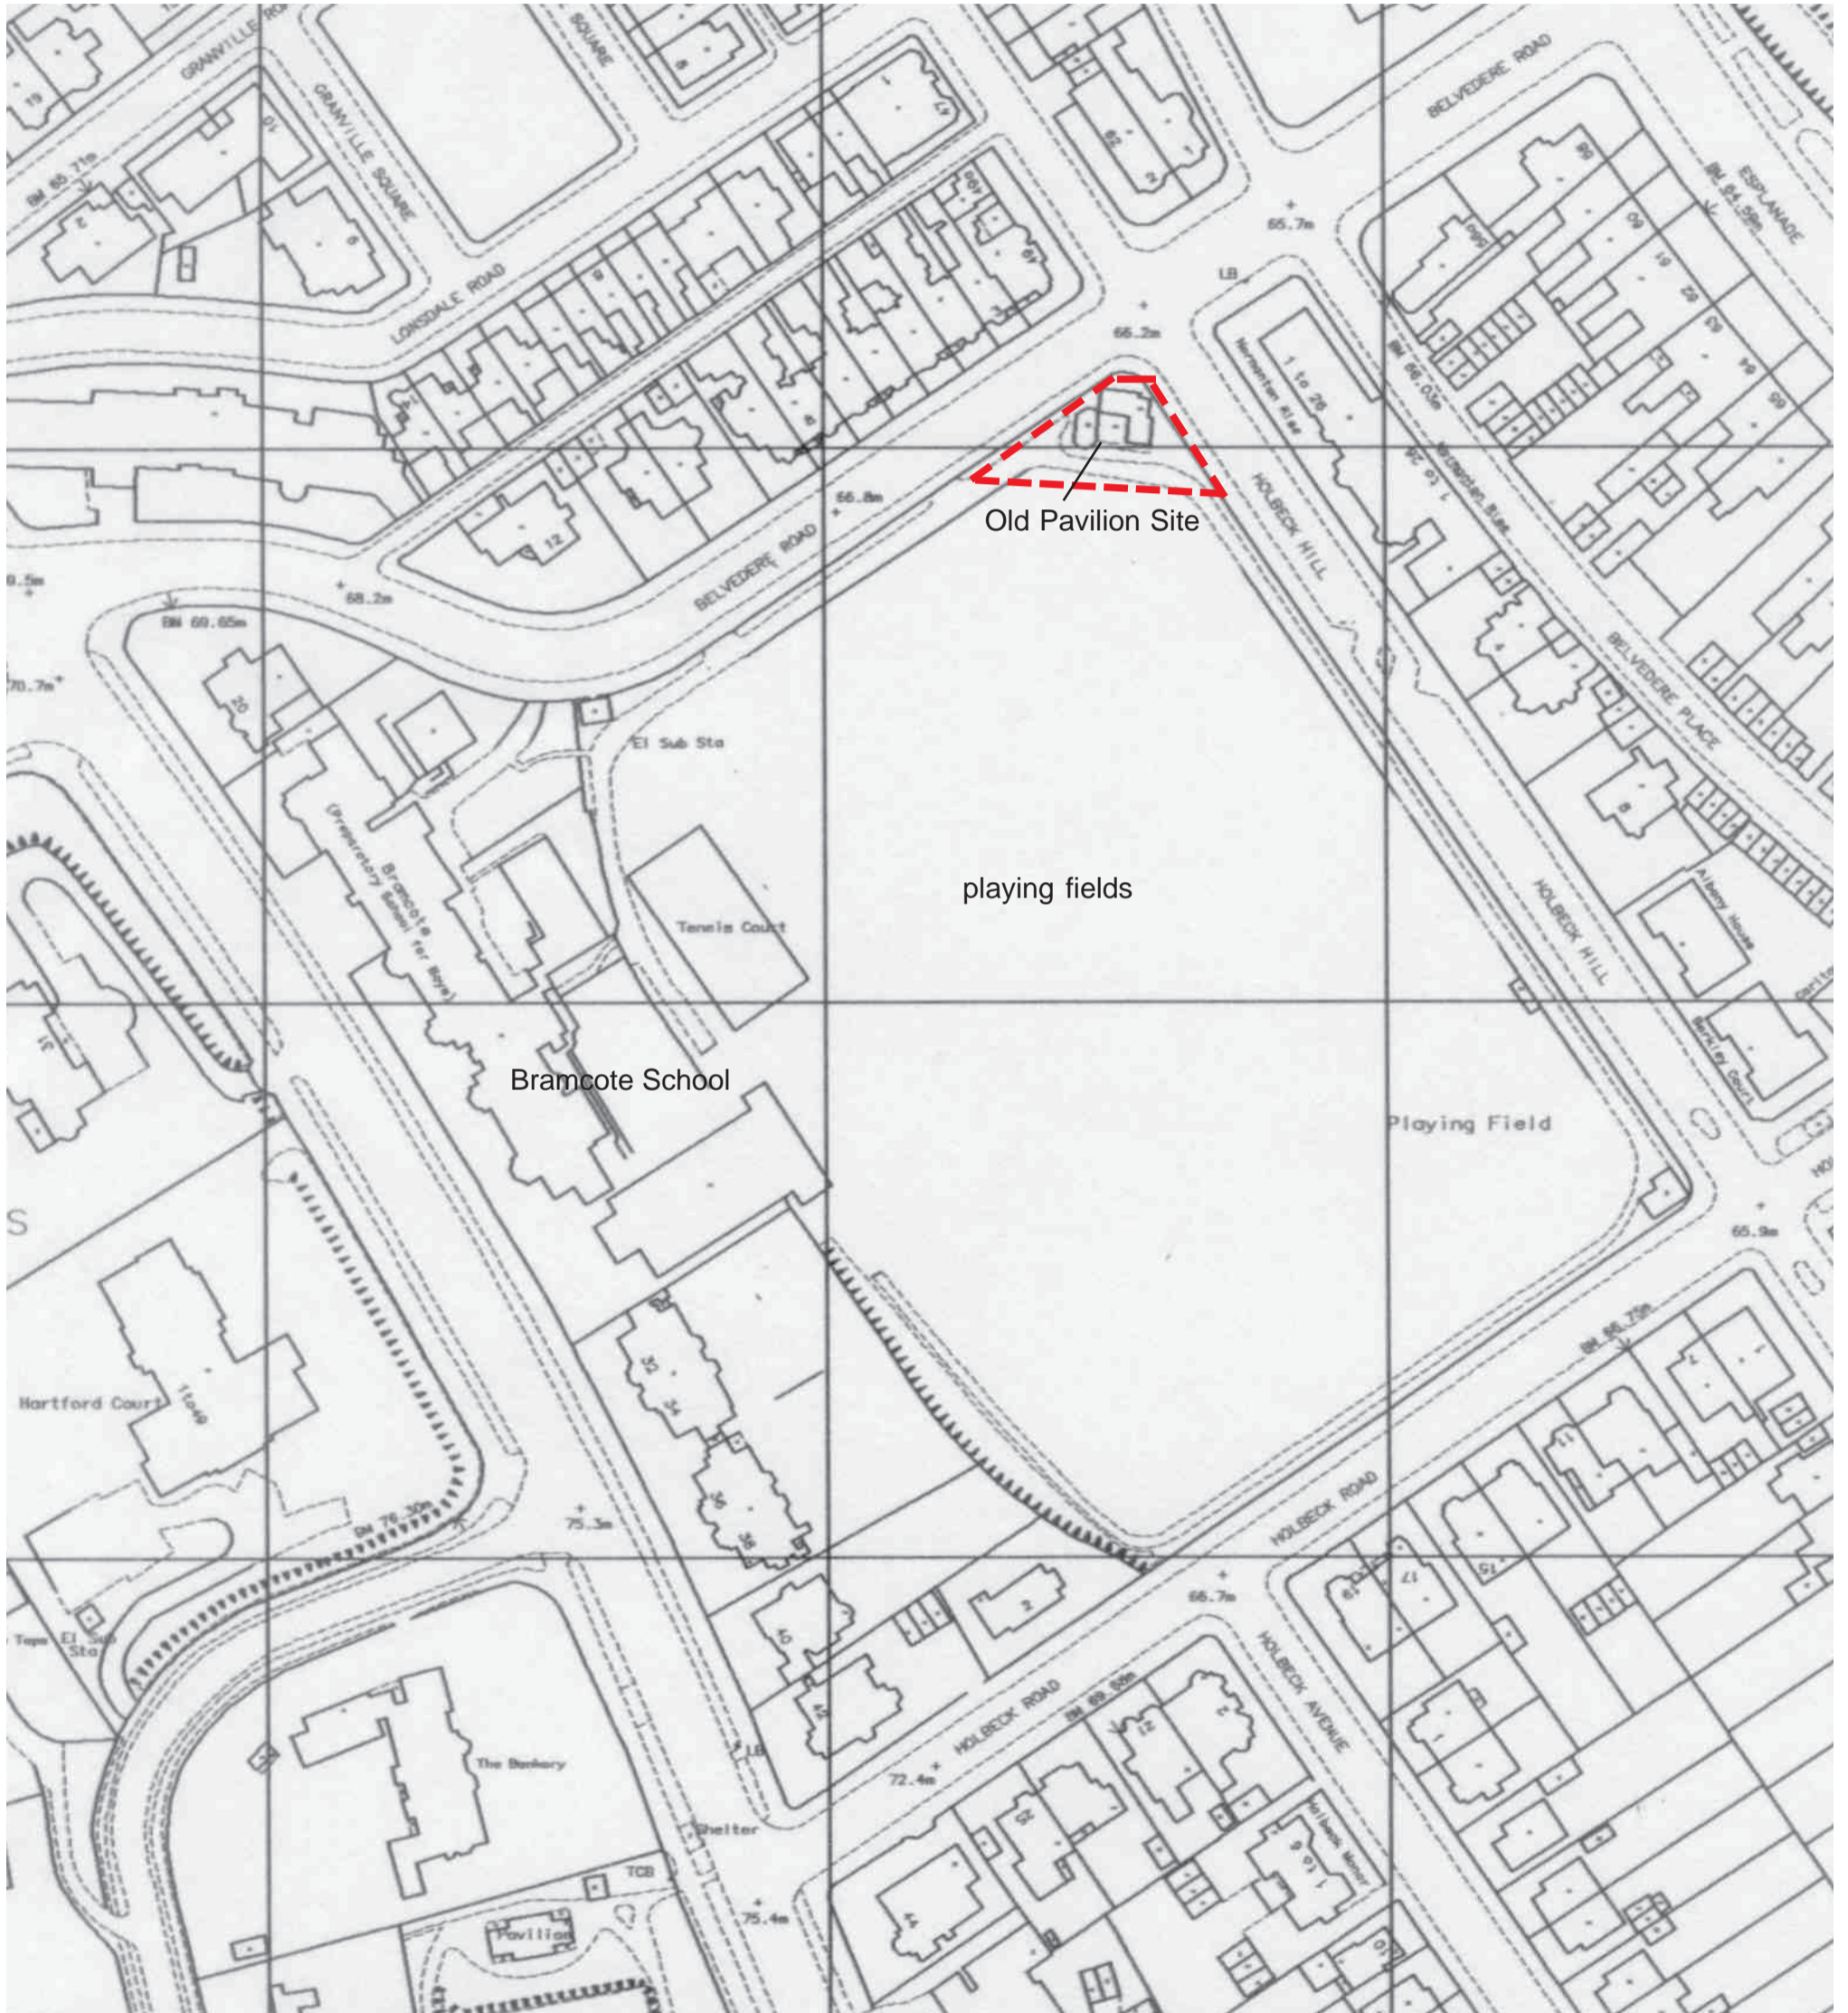


The Old Pavilion Site, Bramcote School, Filey Road, Scarborough

Proposed Construction of Two Houses to replace Old Pavilion

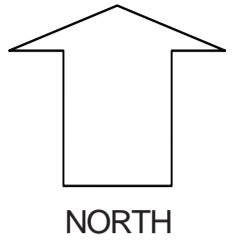



Location Plan

Date June '13  
scale 1:1250  
Ref. 1357/10



The Old Pavilion Site, Bramcote School, Filey Road,  
Scarborough

Proposed Construction of Two Houses  
to replace Old Pavilion

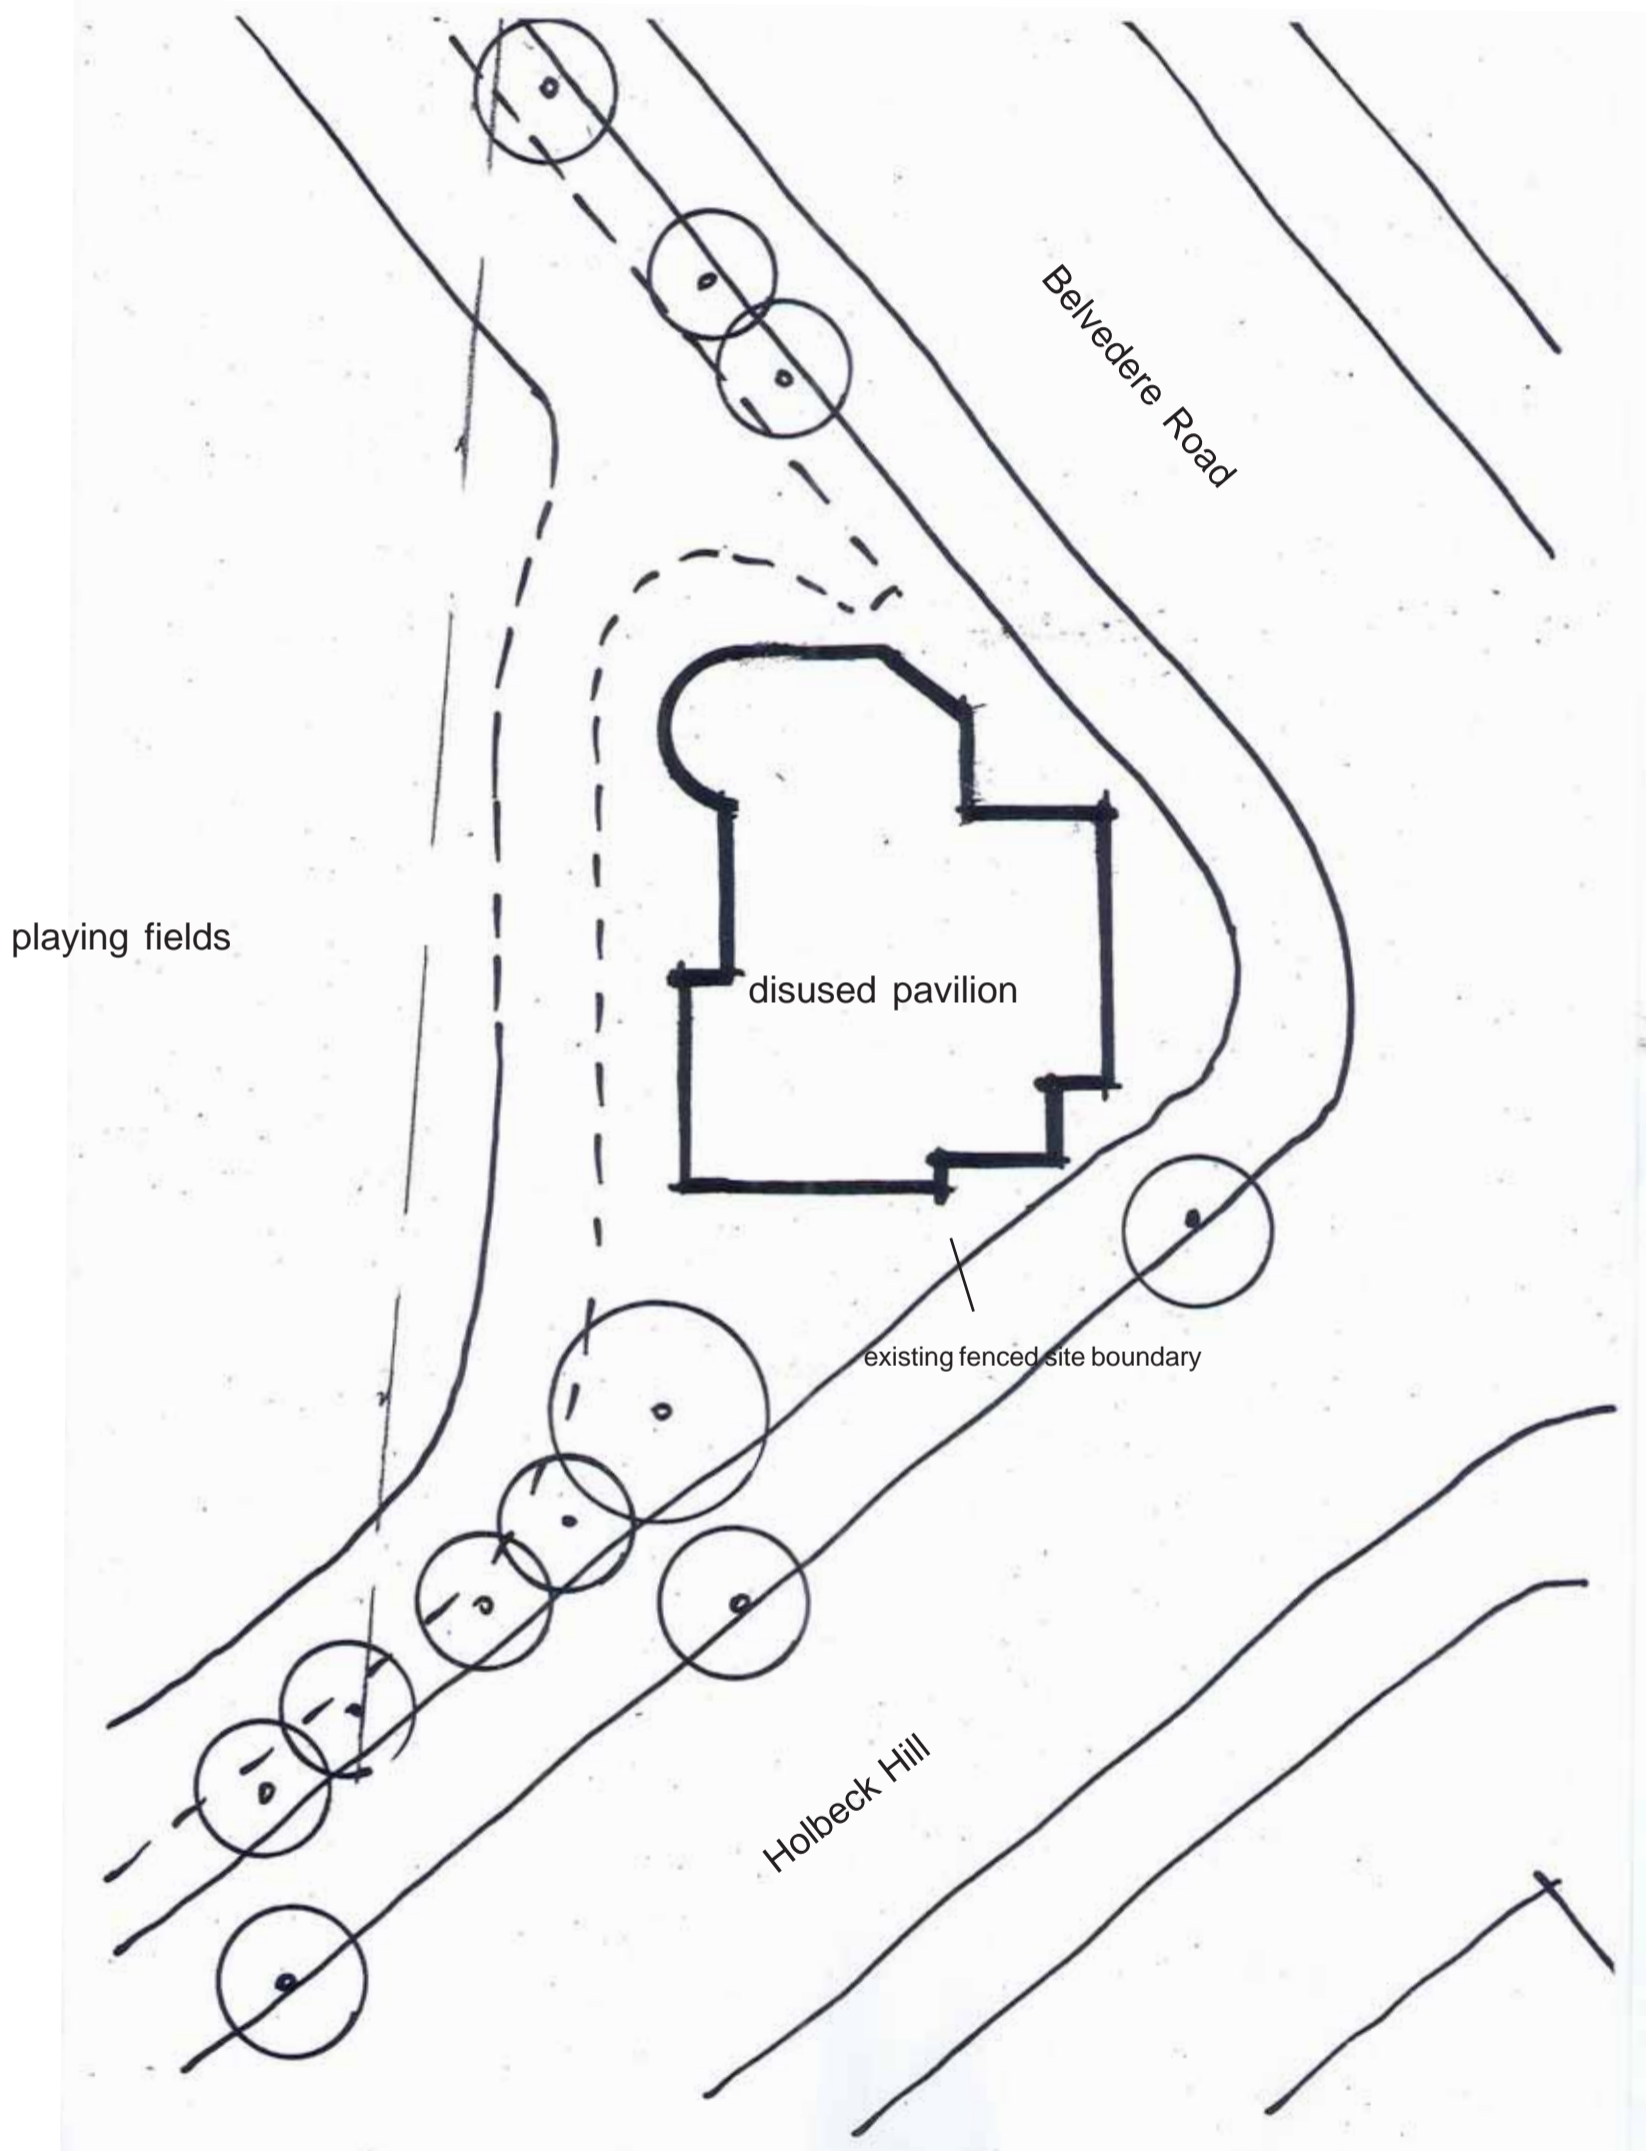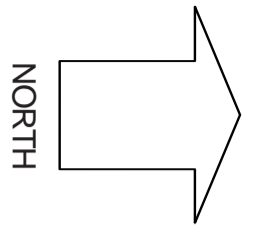


Site Plan as Existing

Date June '13  
scale 1:200  
Ref. 1357/11

The Old Pavilion Site, Bramcote School, Filey Road,  
Scarborough

Proposed Construction of Two Houses  
to replace Old Pavilion

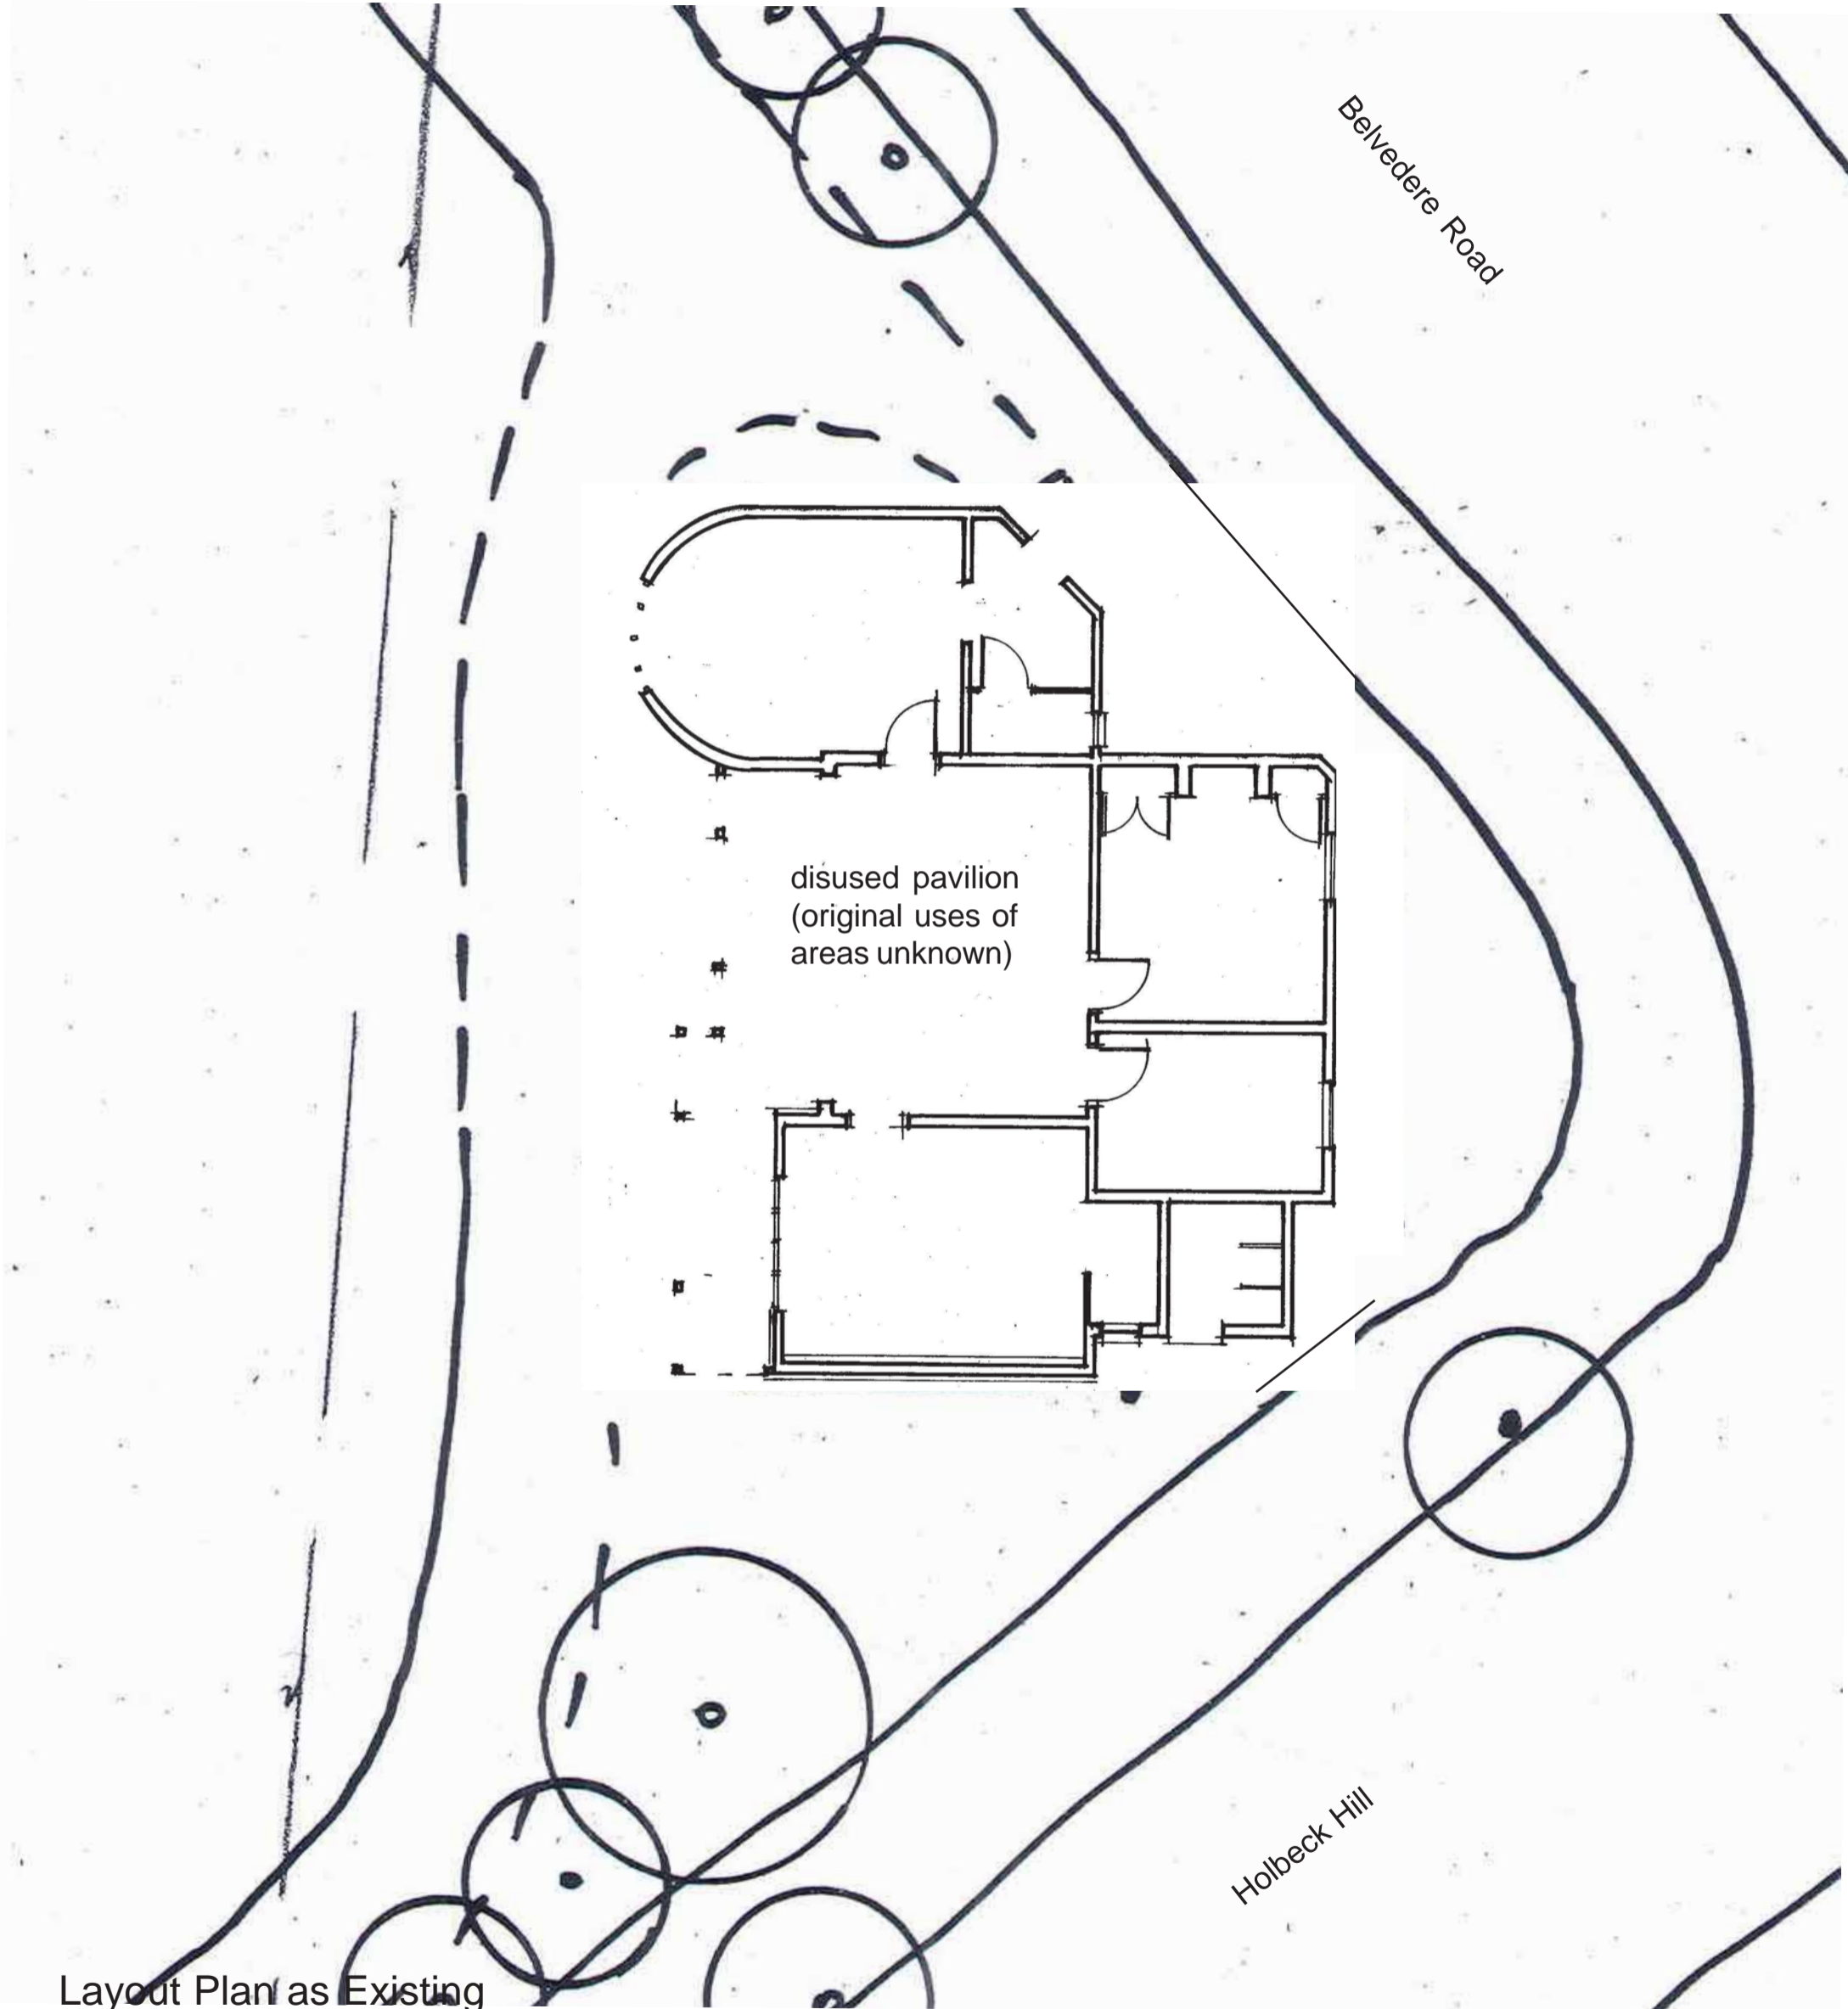

Layout Plan as Existing


Date June '13  
scale 1:100  
Ref. 1357/12

**Alan Campbell Chartered Architect**  
Cliff Bridge Studio, 7 Cliff Bridge Terrace  
Scarborough, North Yorkshire, YO11 2HA  
Tel. 01723 373057 - Fax. 01723 353580  
e-mail: alan@alan-campbell.co.uk




The Old Pavilion Site, Bramcote School, Filey Road,  
Scarborough

Proposed Construction of Two Houses  
to replace Old Pavilion

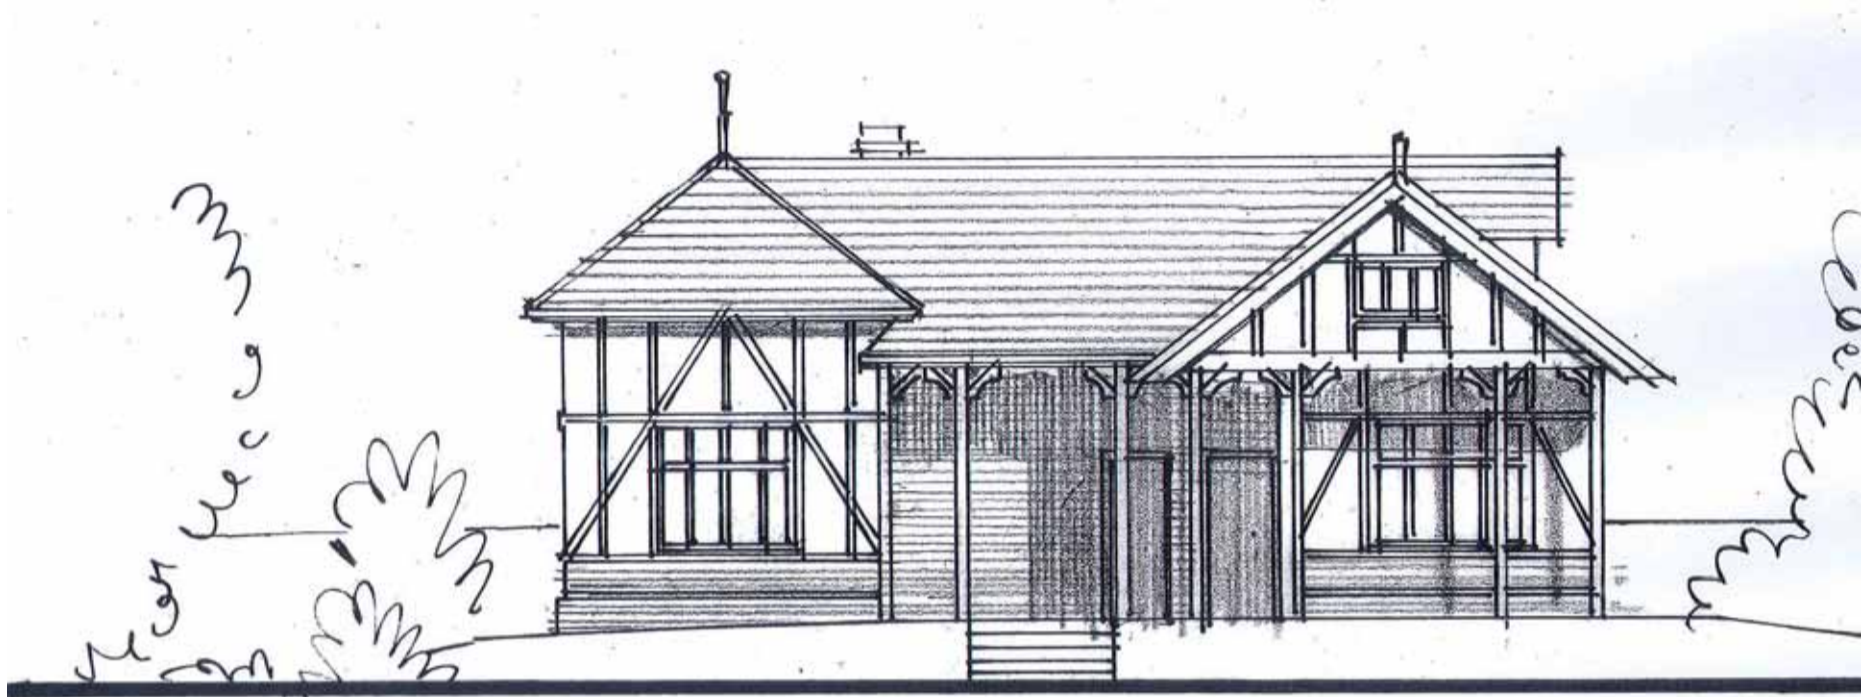

south elevation

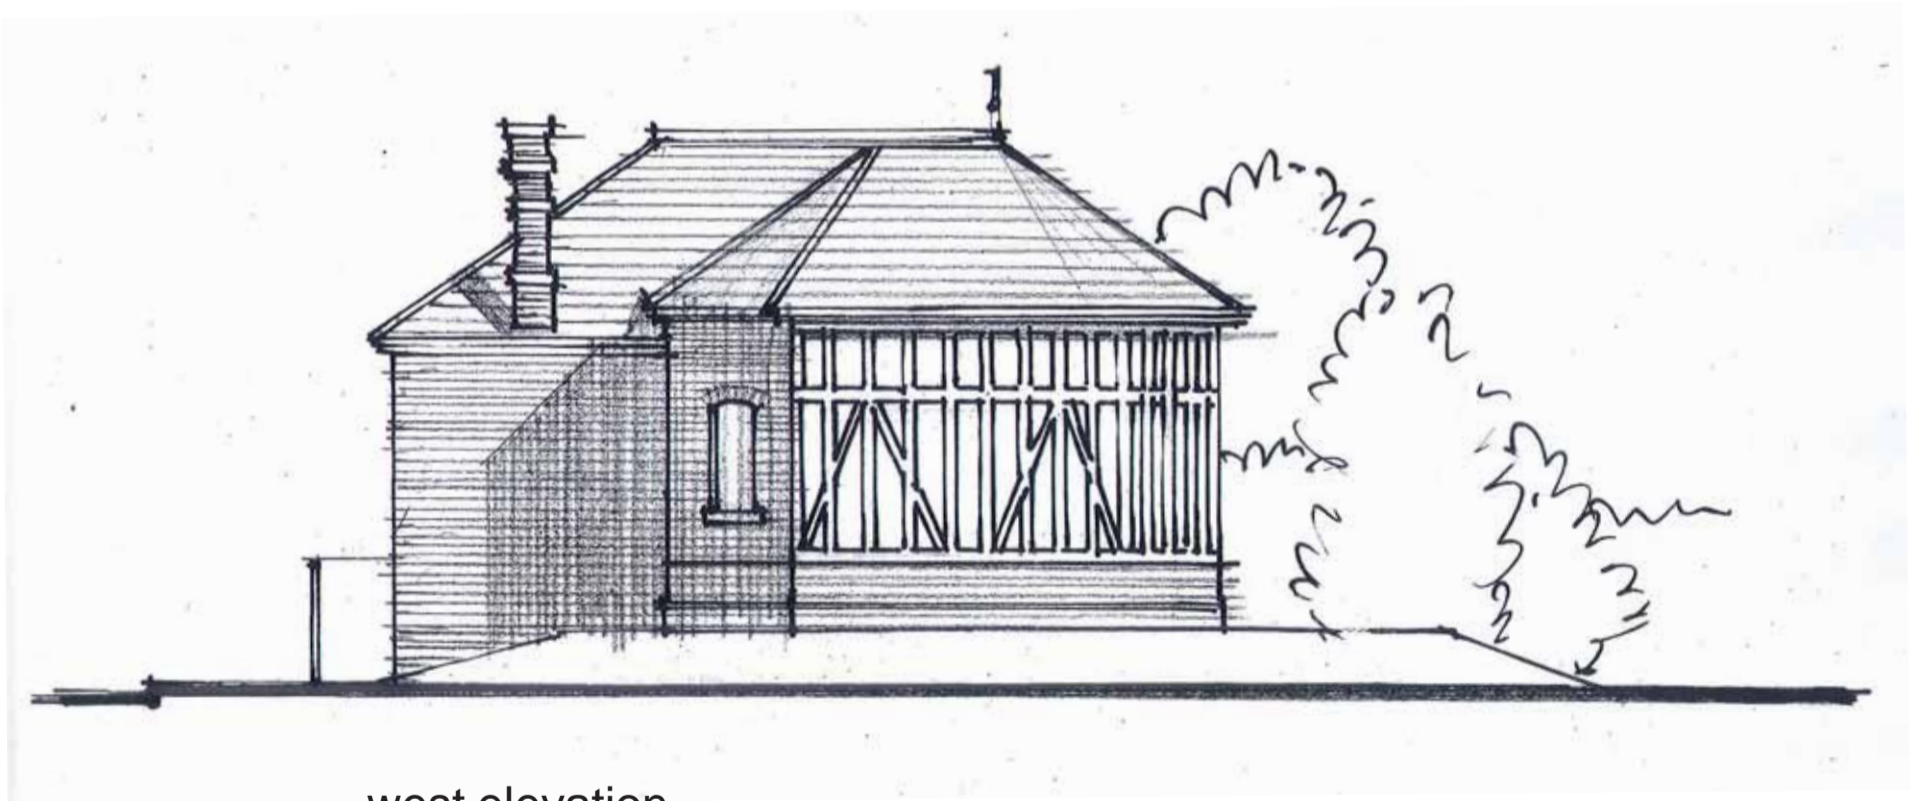

west elevation


Elevations as Existing 1.

Date June '13  
scale 1:100  
Ref. 1357/13




The Old Pavilion Site, Bramcote School, Filey Road,  
Scarborough

Proposed Construction of Two Houses  
to replace Old Pavilion

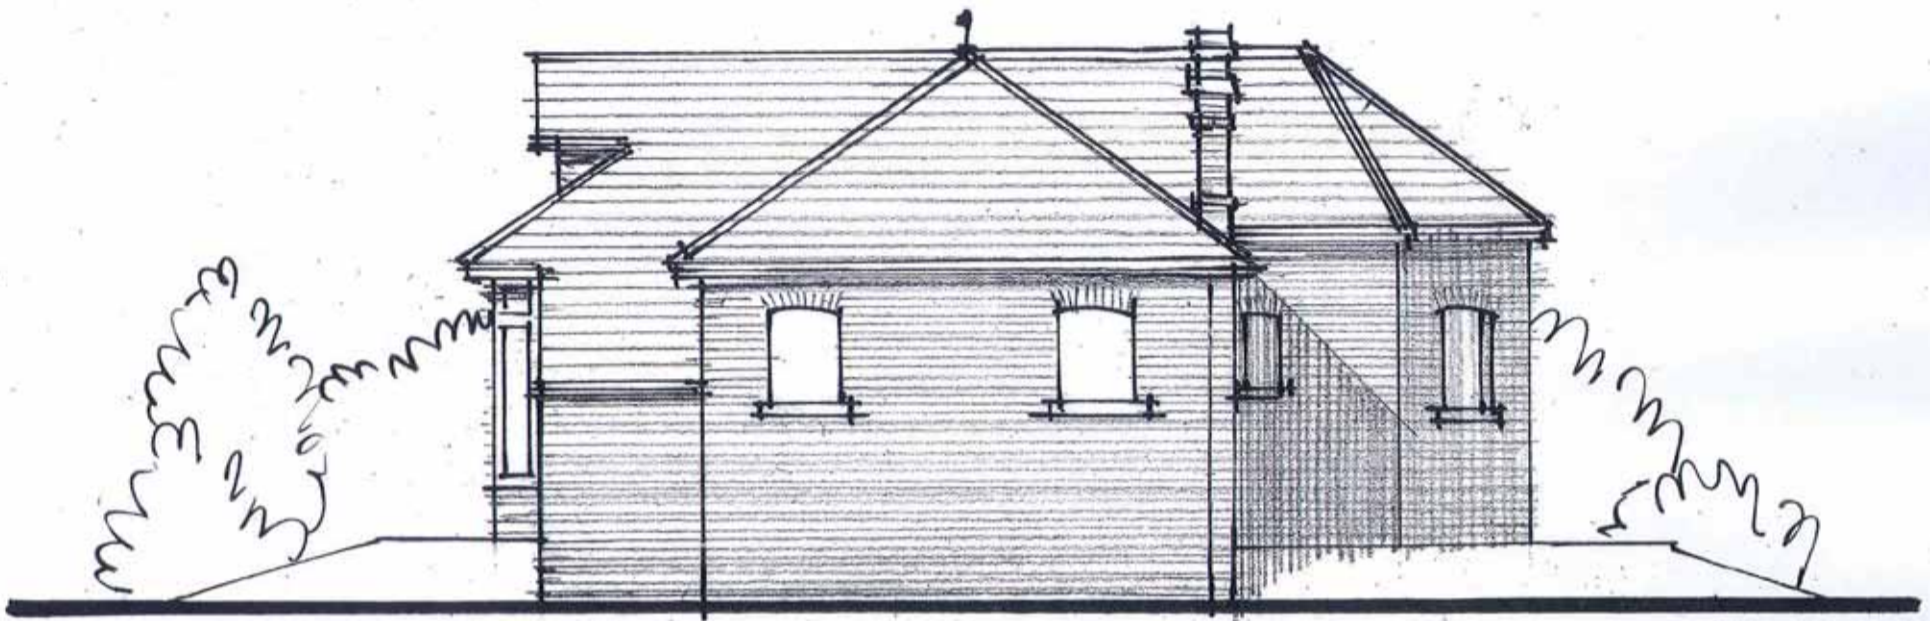

north elevation

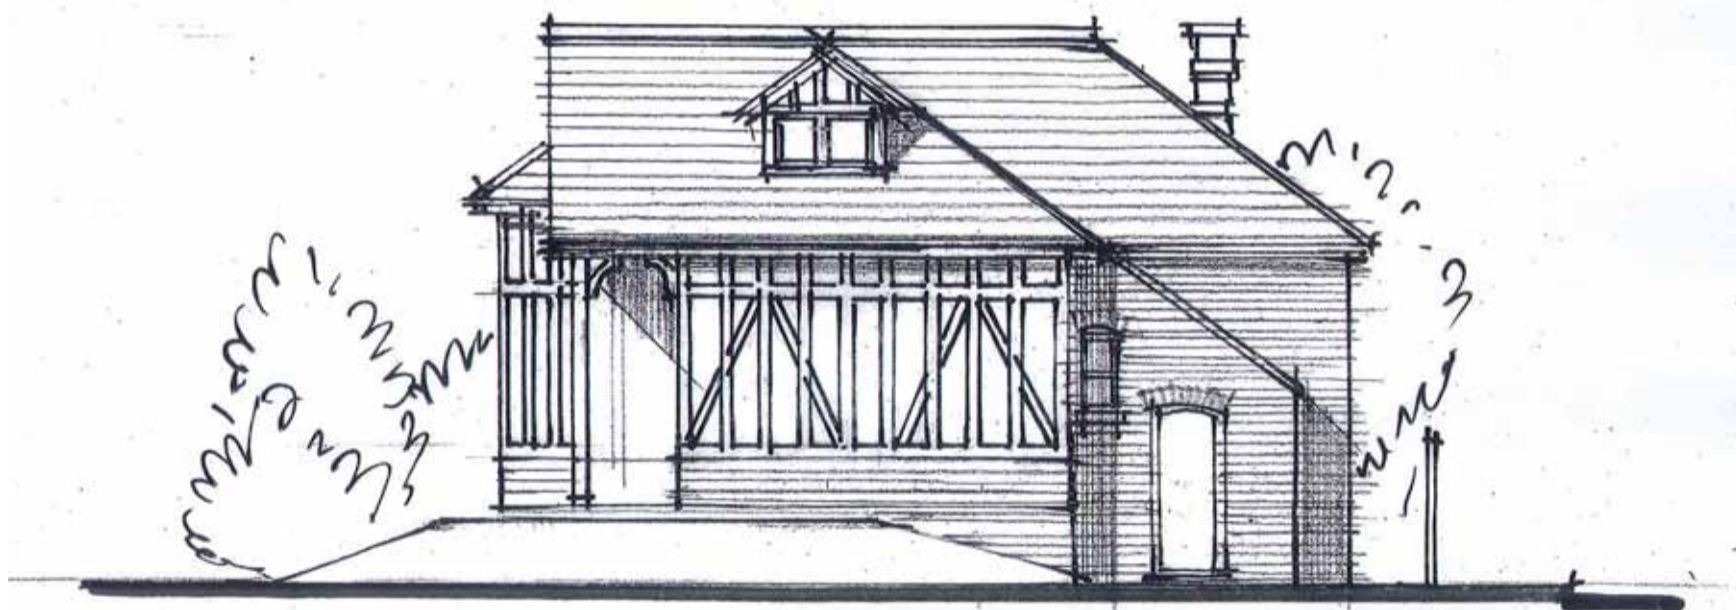



east elevation

Elevations as Existing 2.

Date June '13  
scale 1:100  
Ref. 1357/14

The Old Pavilion Site, Bramcote School, Filey Road,  
Scarborough

Proposed Construction of Two Houses  
to replace Old Pavilion

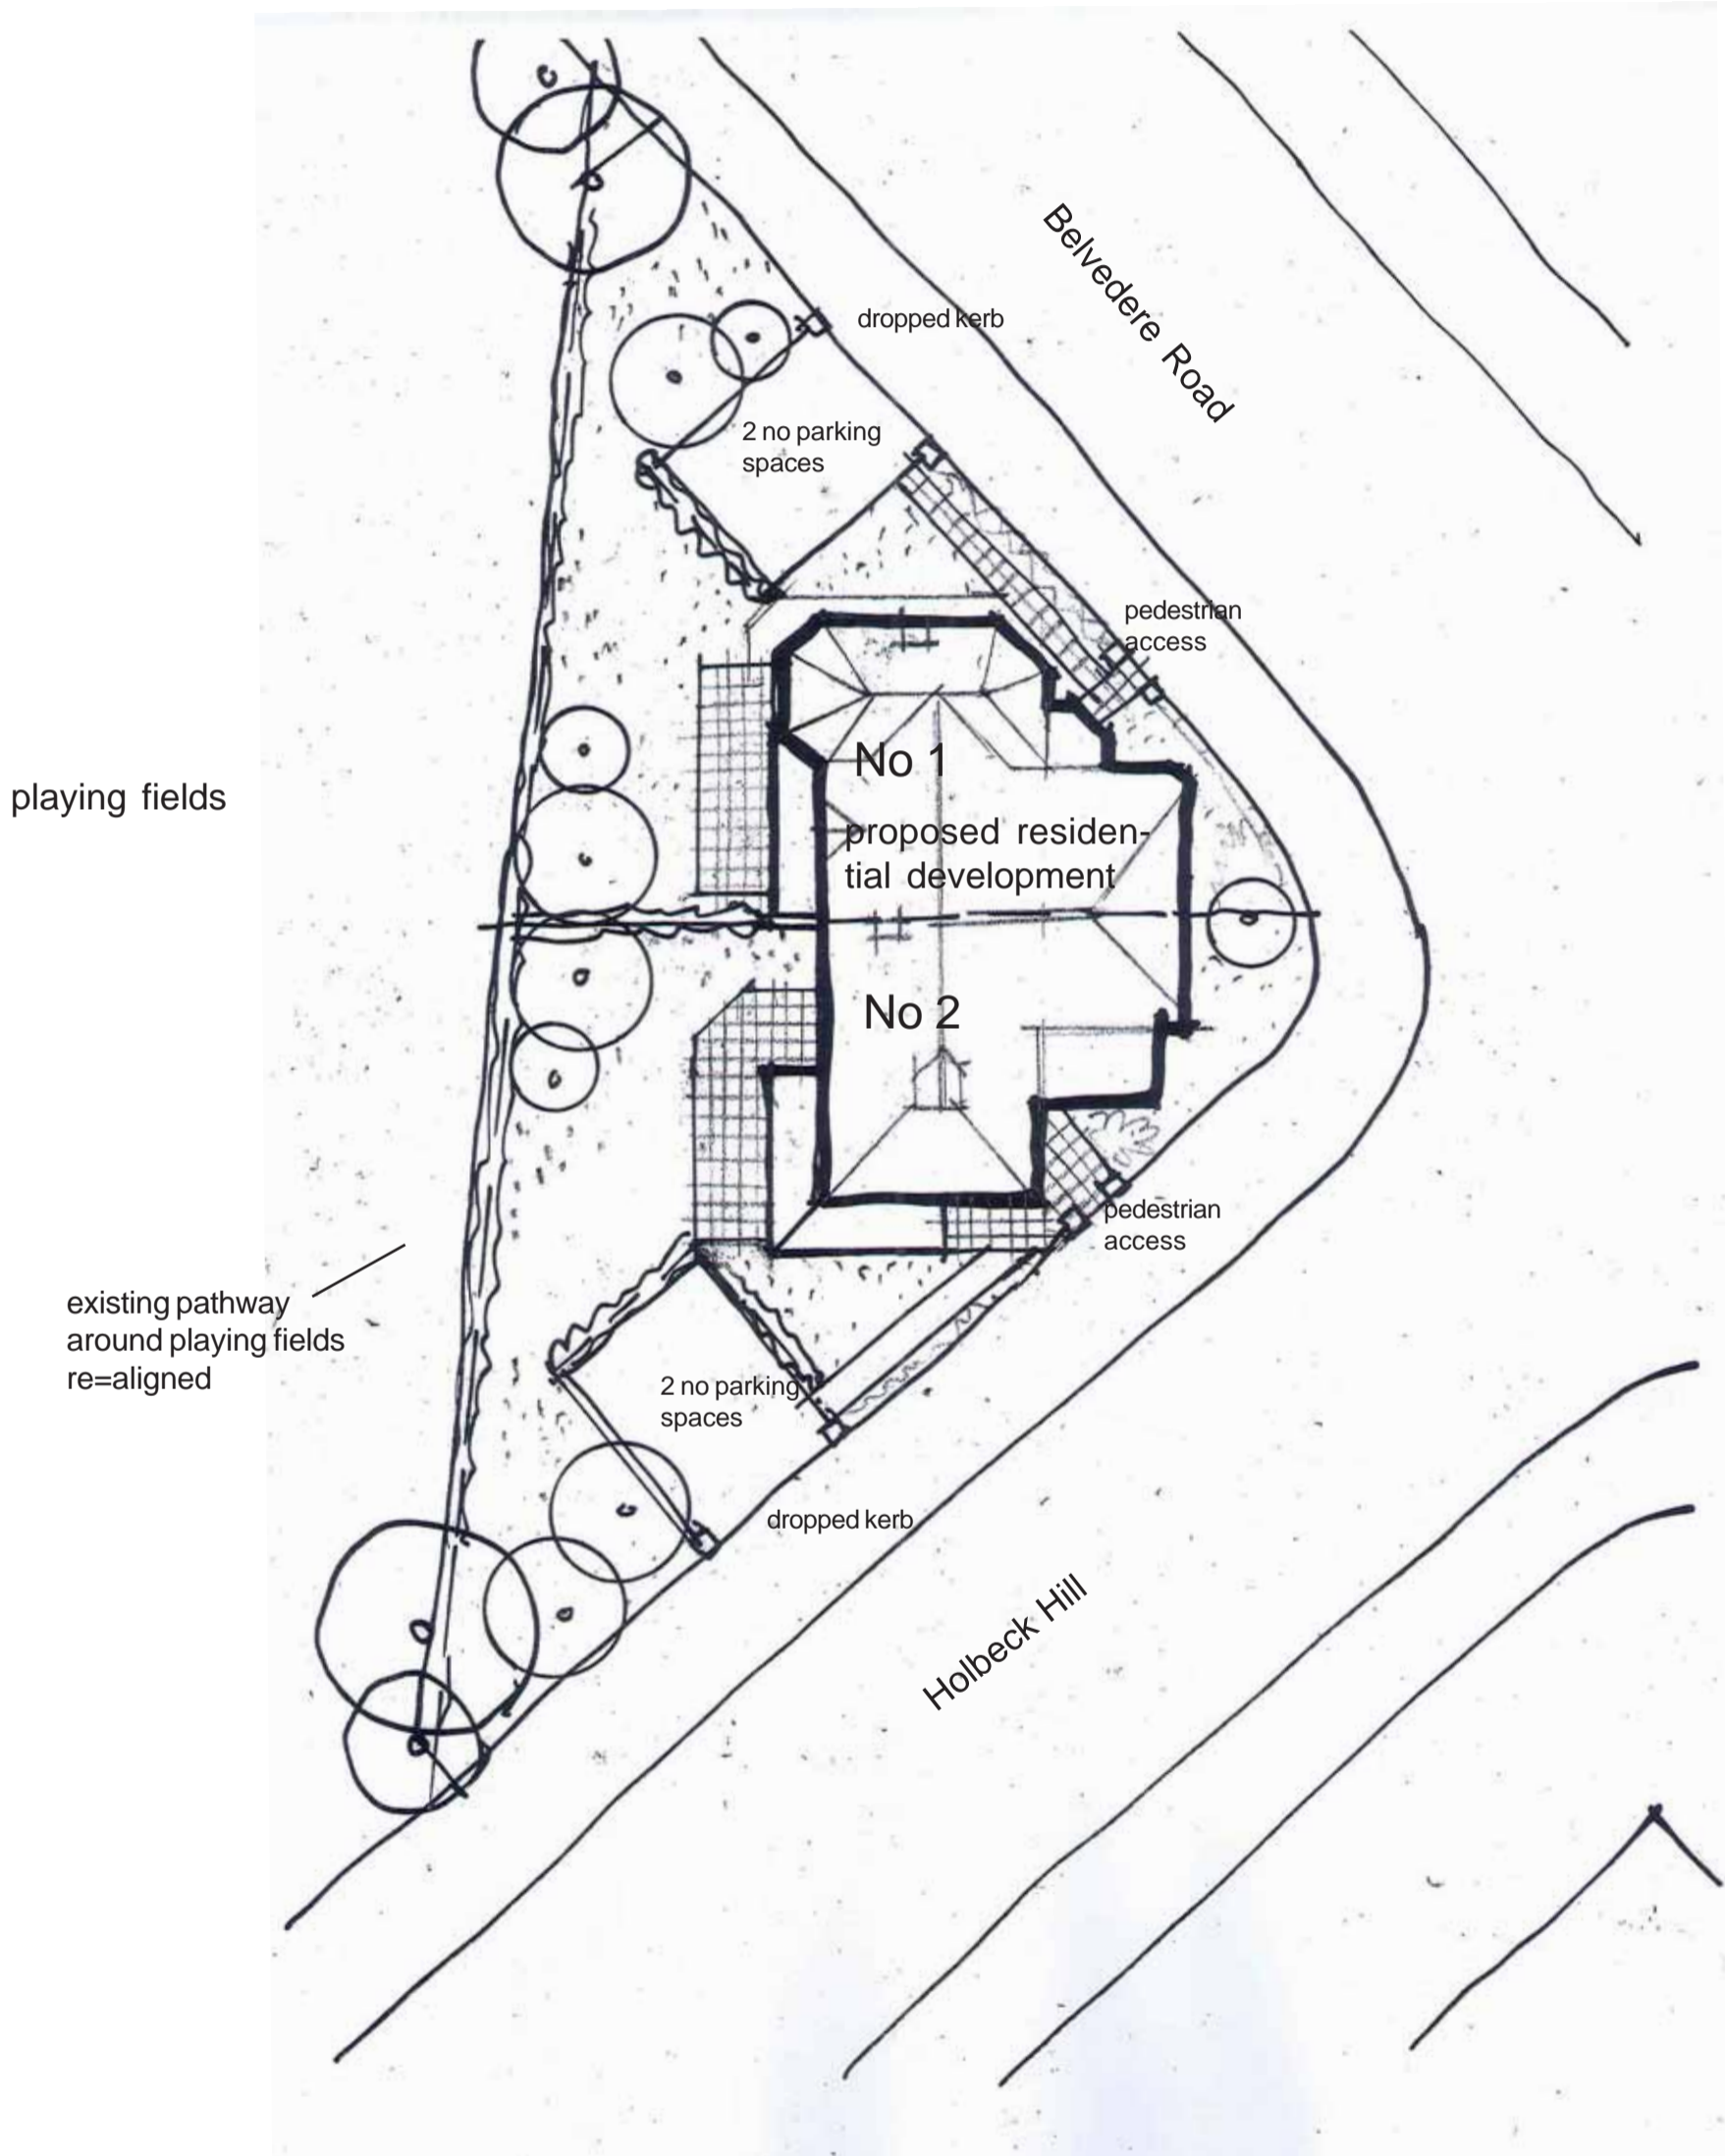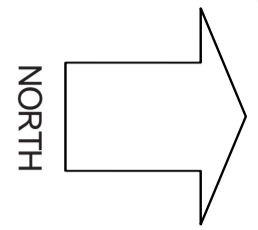


Site Plan as proposed


Date June '13  
scale 1:200  
Ref. 1357/15



The Old Pavilion Site, Bramcote School, Filey Road,  
Scarborough

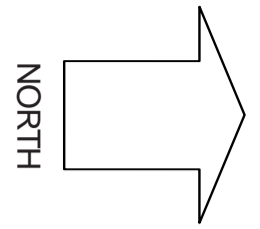

Proposed Construction of Two Houses  
to replace Old Pavilion


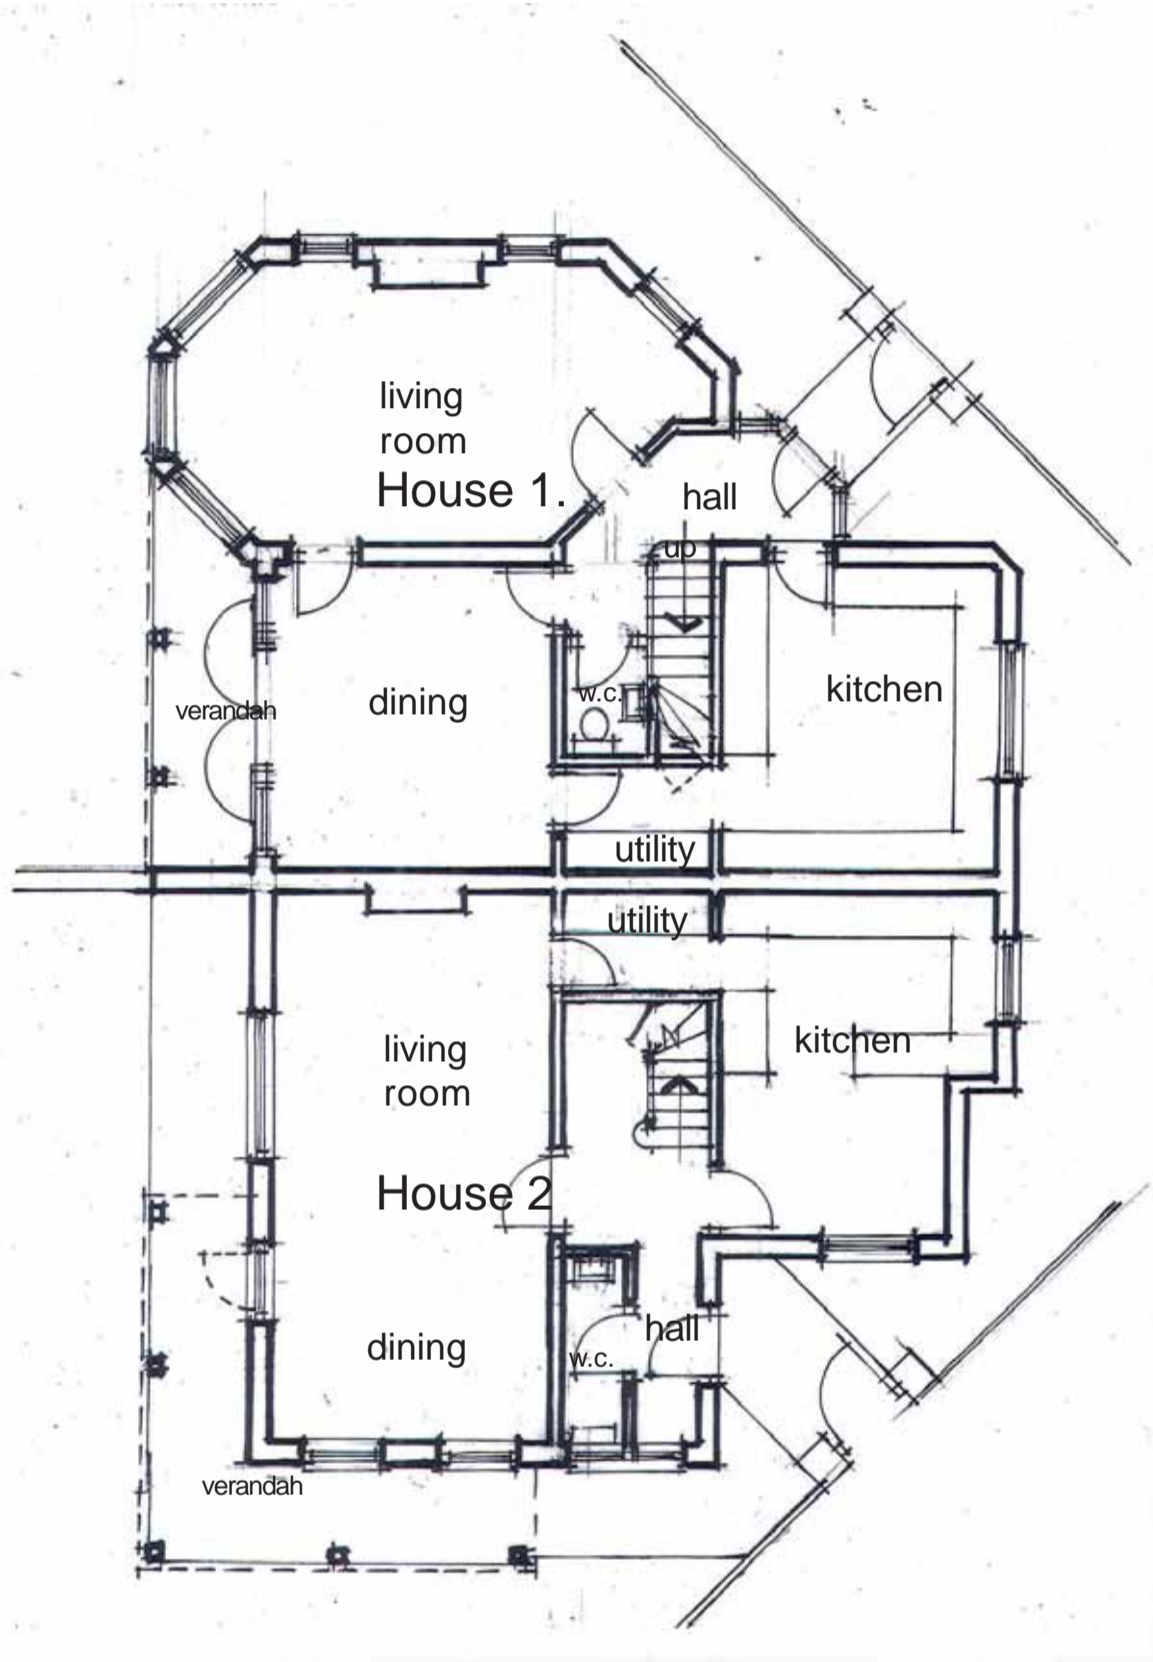


Ground Floor Plan as Proposed

Date June '13  
scale 1:100  
Ref. 1357/16

The Old Pavilion Site, Bramcote School, Filey Road,  
Scarborough

Proposed Construction of Two Houses  
to replace Old Pavilion

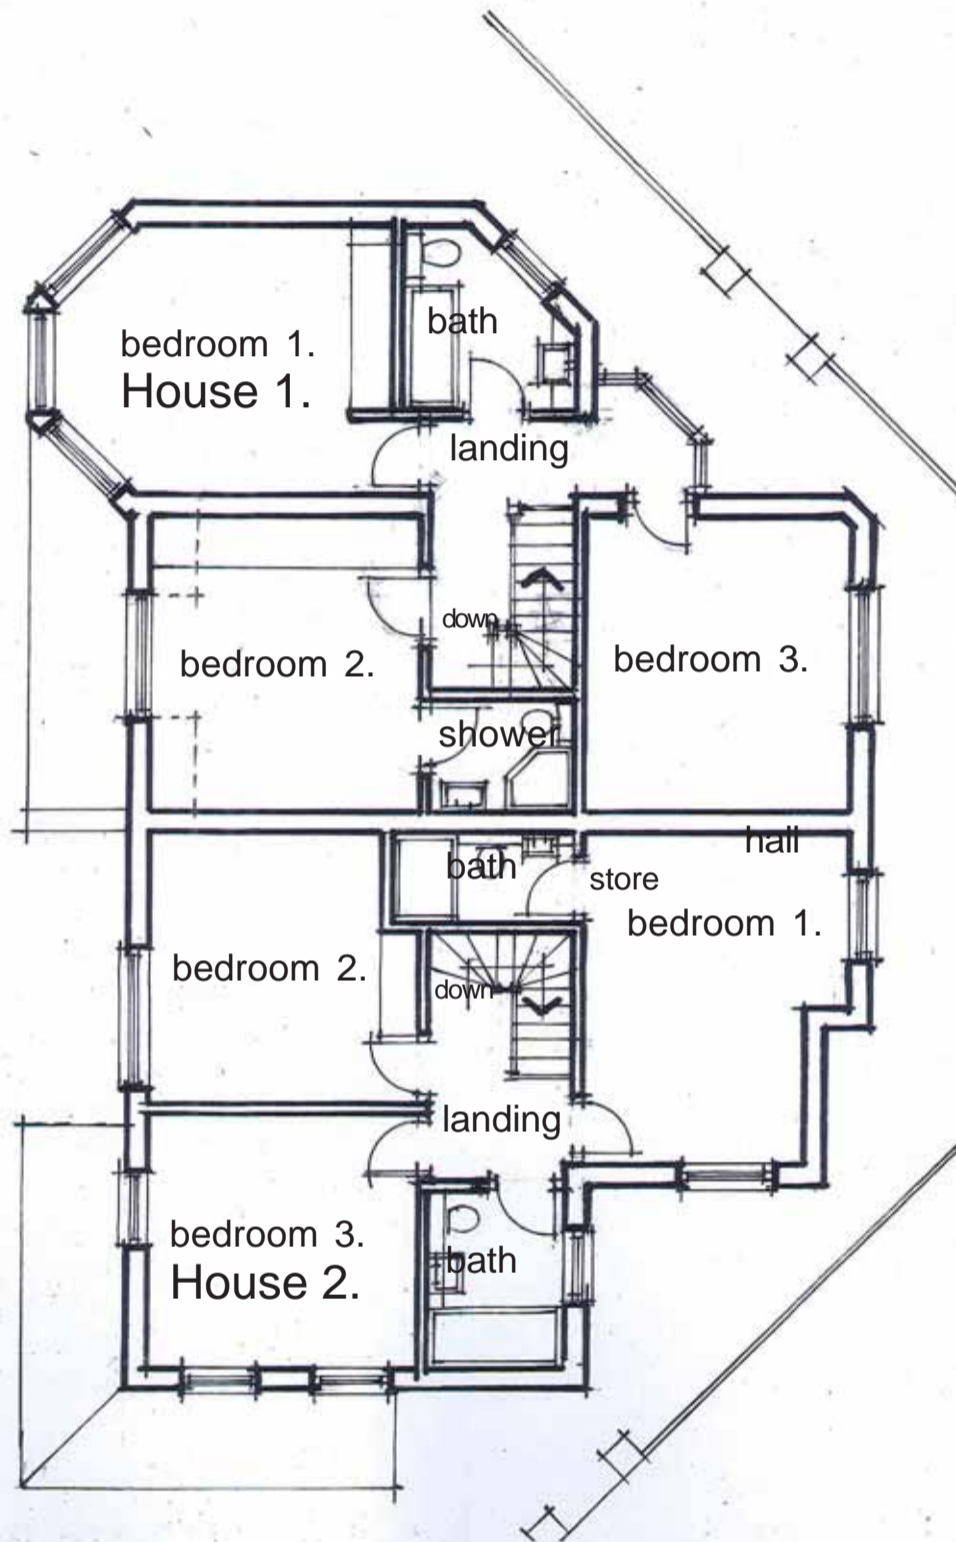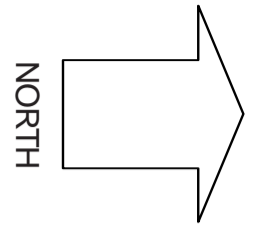

First Floor Plan as Proposed

Date June '13  
scale 1:100  
Ref. 1357/17




The Old Pavilion Site, Bramcote School, Filey Road,  
Scarborough

Proposed Construction of Two Houses  
to replace Old Pavilion

Materials  
natural clay plain tiled roofs  
Stained timber and rendered  
facing panels to upper storey  
red rustic facing brickwork  
painted timber windows and  
doors.



South Elevation - from playing fields side

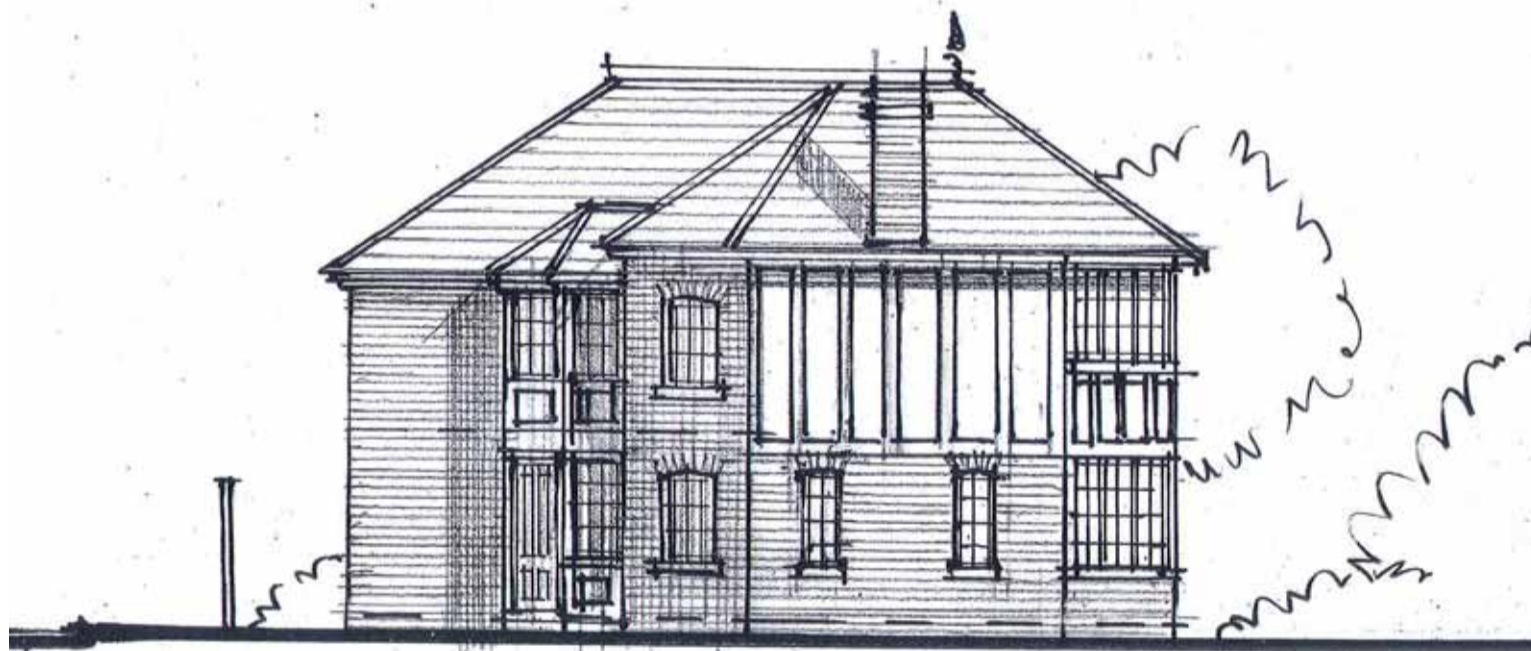

west elevation

Elevations as Proposed 1.


Date June '13  
scale 1:100  
Ref. 1357/18




The Old Pavilion Site, Bramcote School, Filey Road,  
Scarborough

Proposed Construction of Two Houses  
to replace Old Pavilion

Materials  
natural clay plain tiled roofs  
Stained timber and rendered  
facing panels to upper storey  
red rustic facing brickwork  
painted timber windows and  
doors.

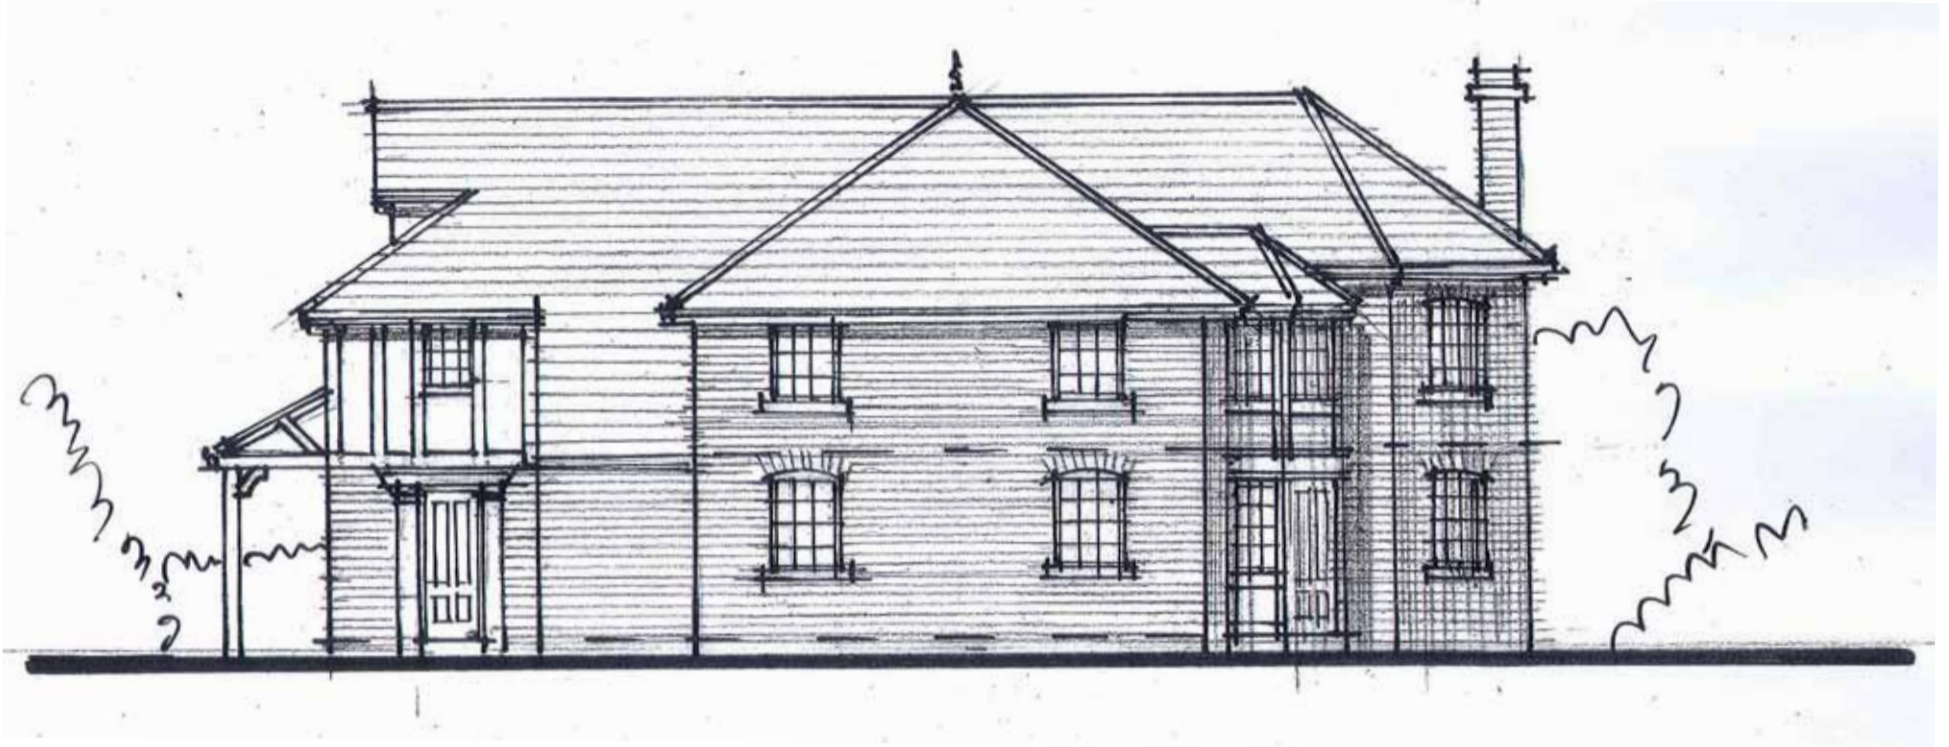

north elevation

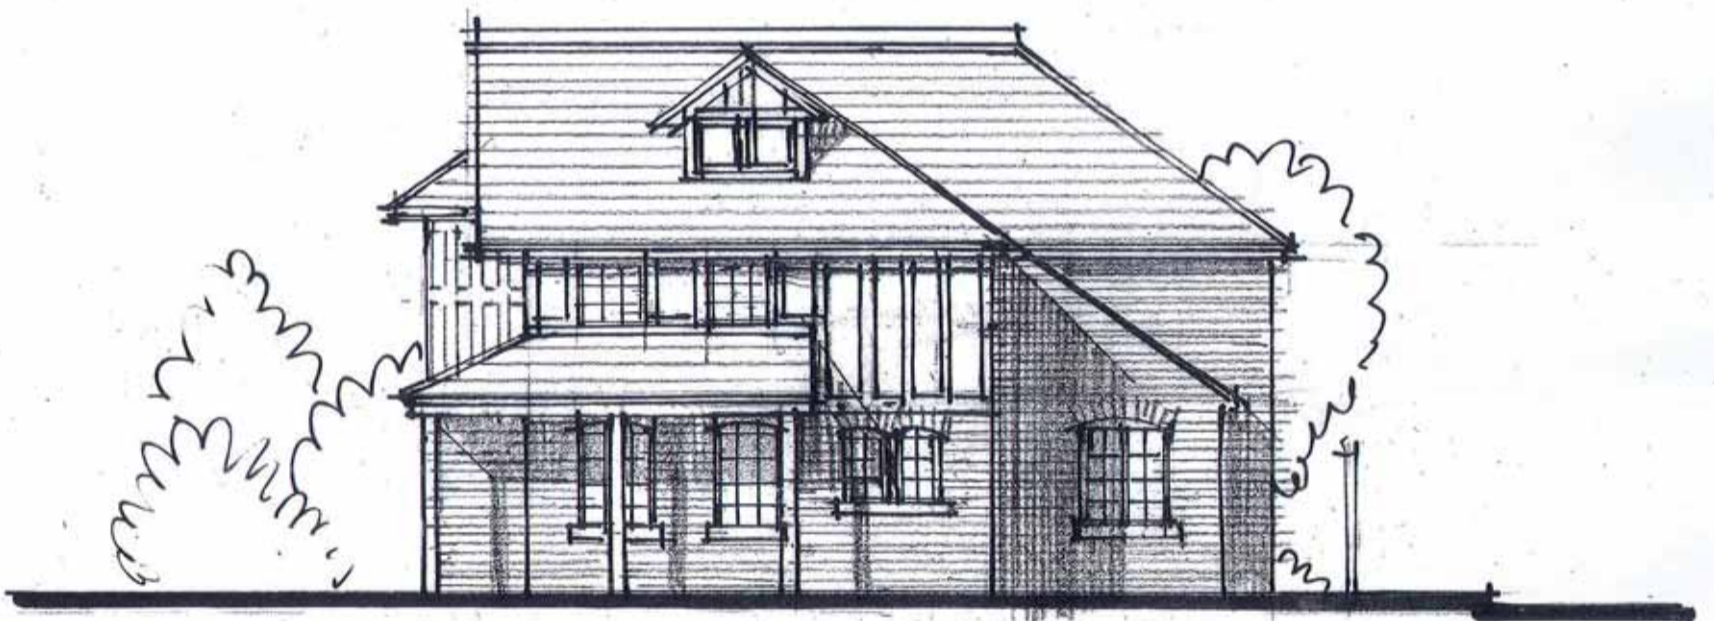

east elevation

Elevations as Proposed 2.

Date June '13  
scale 1:100  
Ref. 1357/19