




FLOOR PLAN

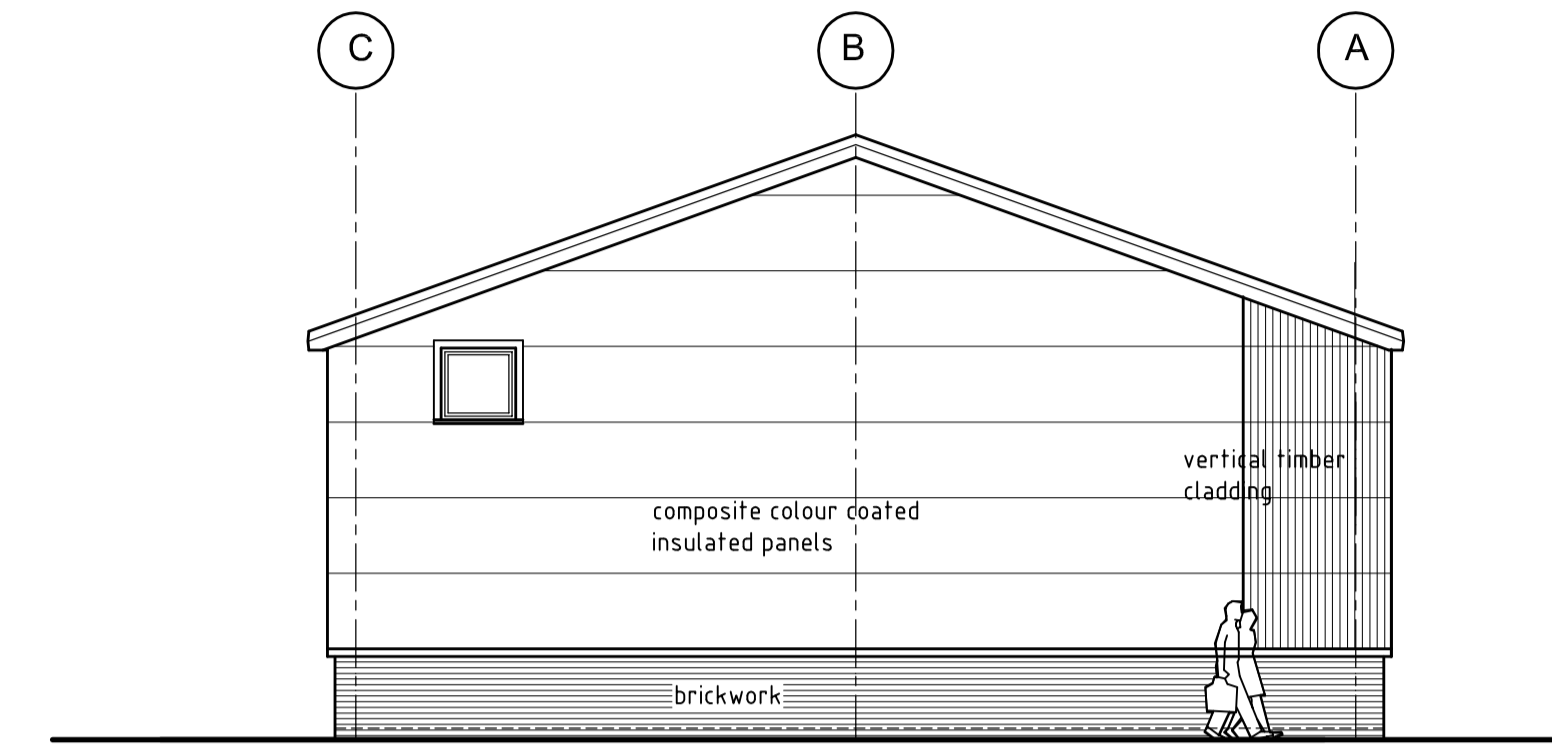


SIDE ELEVATION - SOUTH FACING

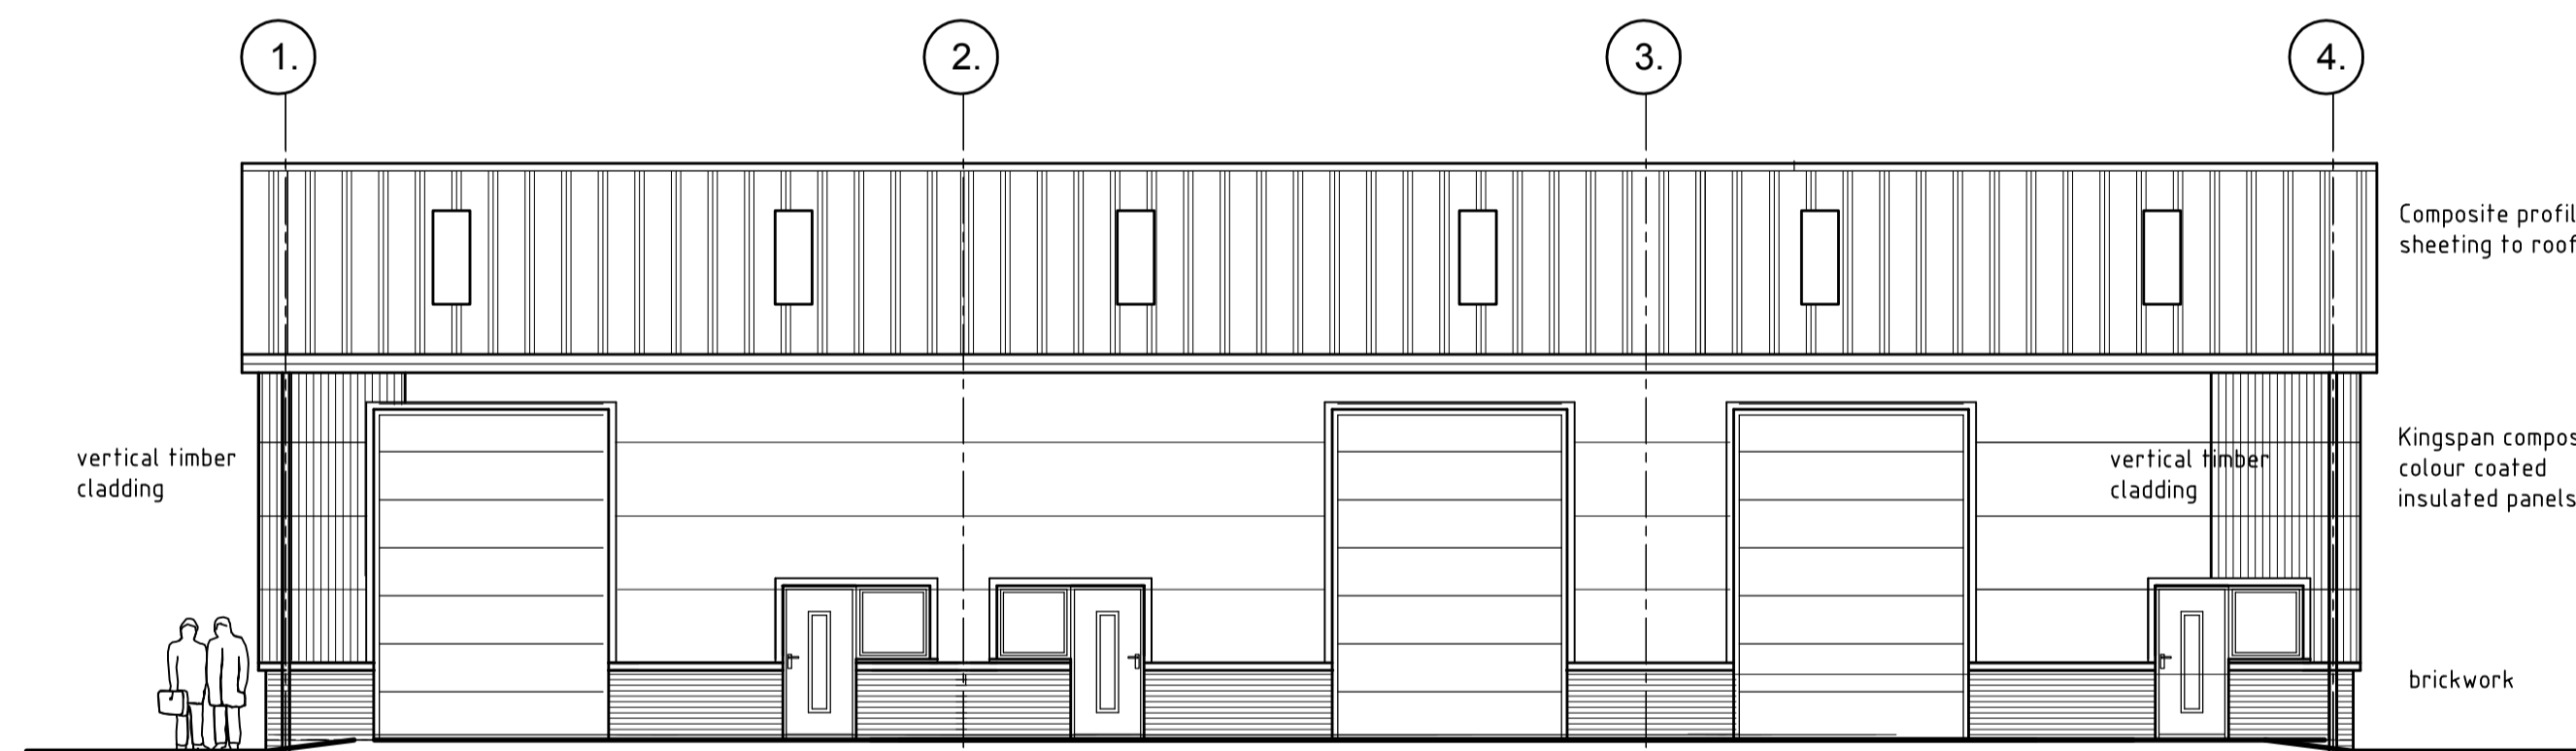

FRONT ELEVATION - EAST FACING

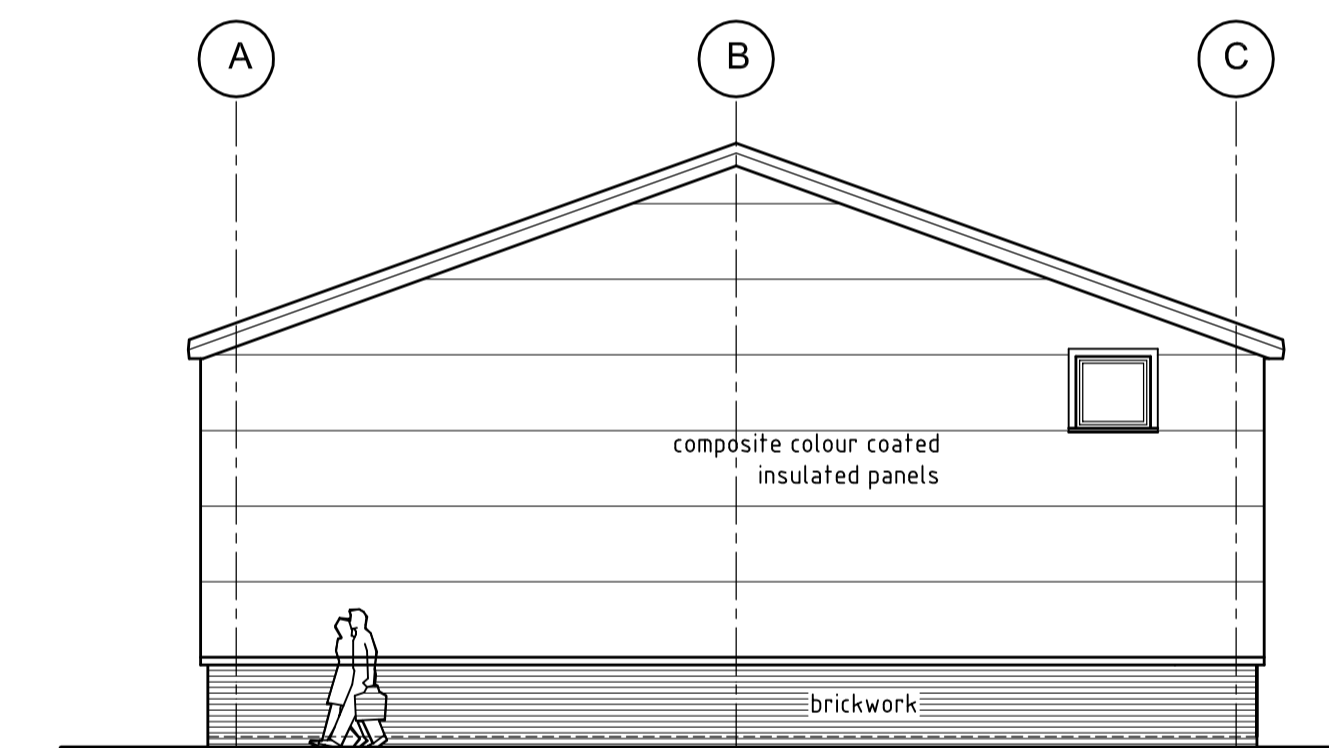

SIDE ELEVATION - NORTH FACING

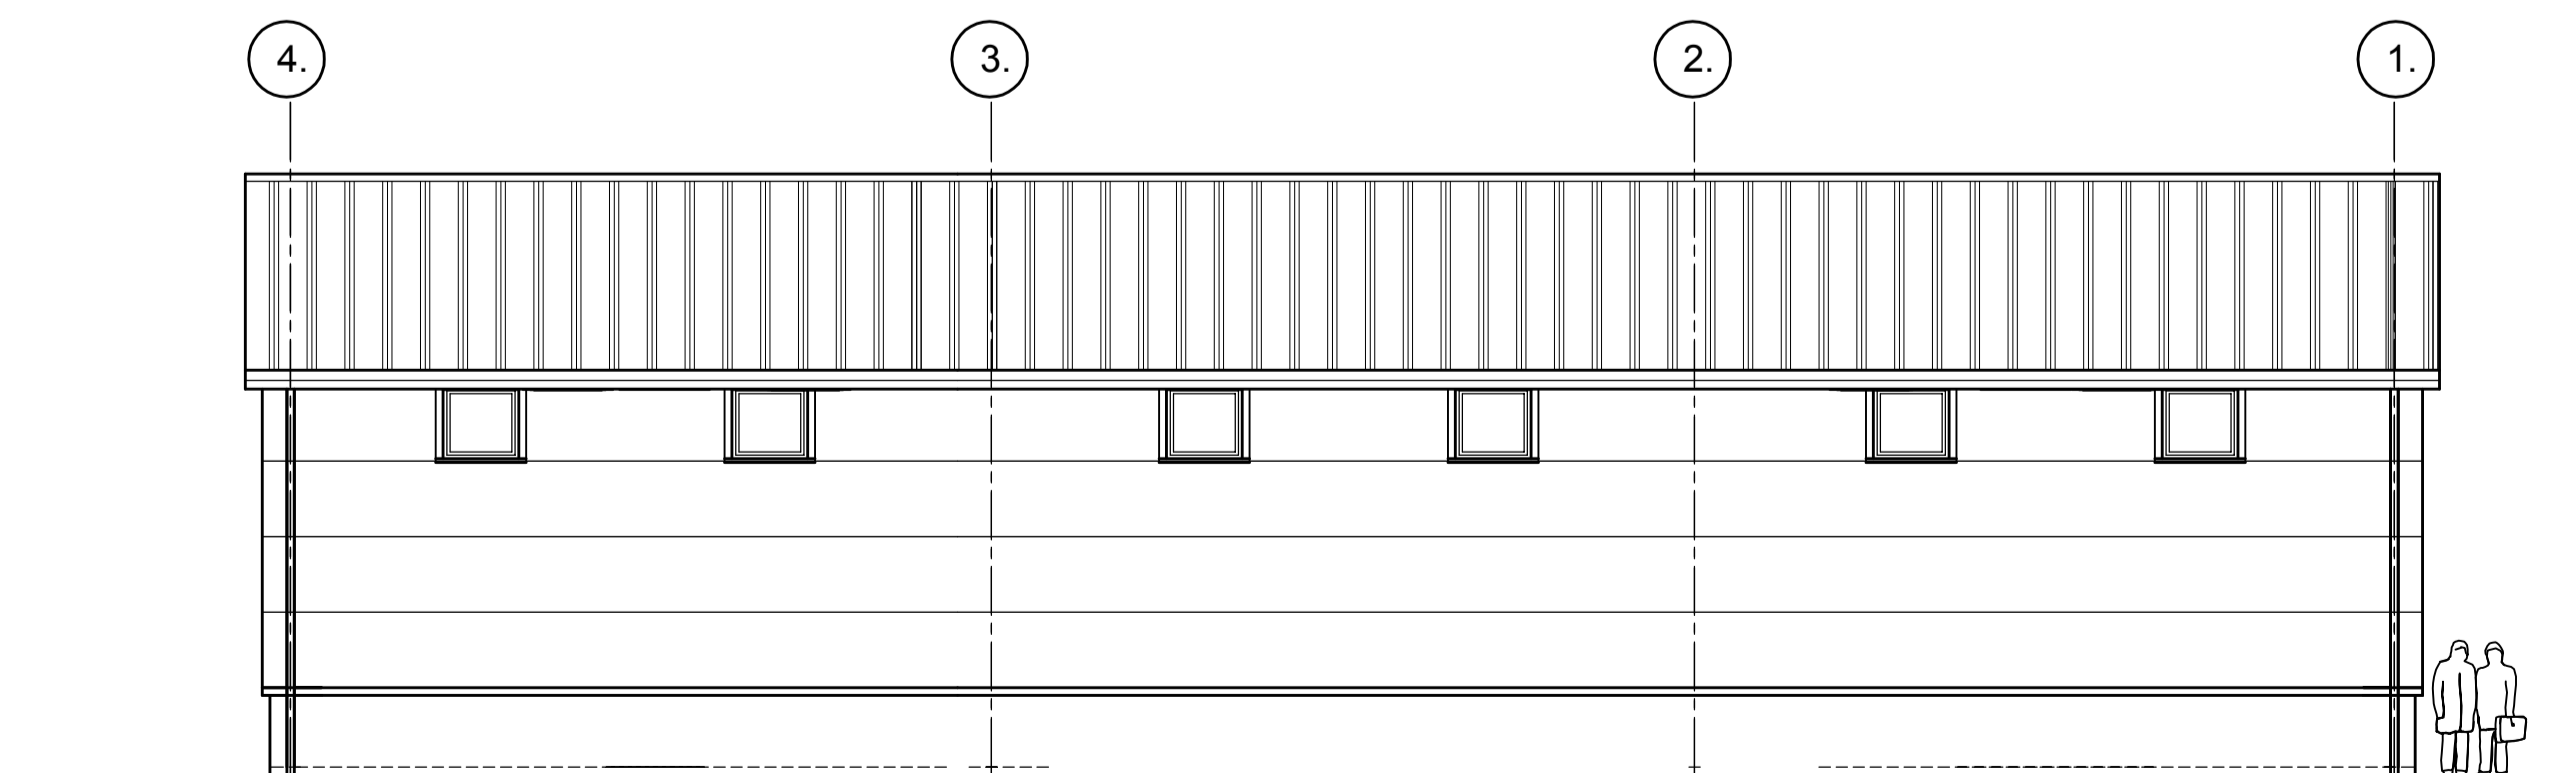

REAR ELEVATION - WEST FACING

SCALE: 1:100 @ A1
0 1m 2m 3m 4m 5m

REF: UNITS 25, 26 & 27 SBBP 10-09-19

Notes
All dimensions and levels to be checked on site prior to starting work.
If in doubt refer to the practice before work starts
The Practice disclaim responsibility for any variations from this drawing made without their express written consent
This drawing is the property of the Designer
Copyright reserved
All work to be carried out in accordance with current building regulations and British Standards
All materials to conform to relevant British Standard specification where applicable