


The copyright of this drawing is vested with Corstorphine + Wright Ltd and must not be copied or reproduced without the consent of the company.
 Figured dimensions only to be taken from this drawing. DO NOT SCALE.
 All contractors must visit the site and be responsible for checking all setting out dimensions and notifying the architect of any discrepancies prior to any manufacture or construction work.

NOTES:

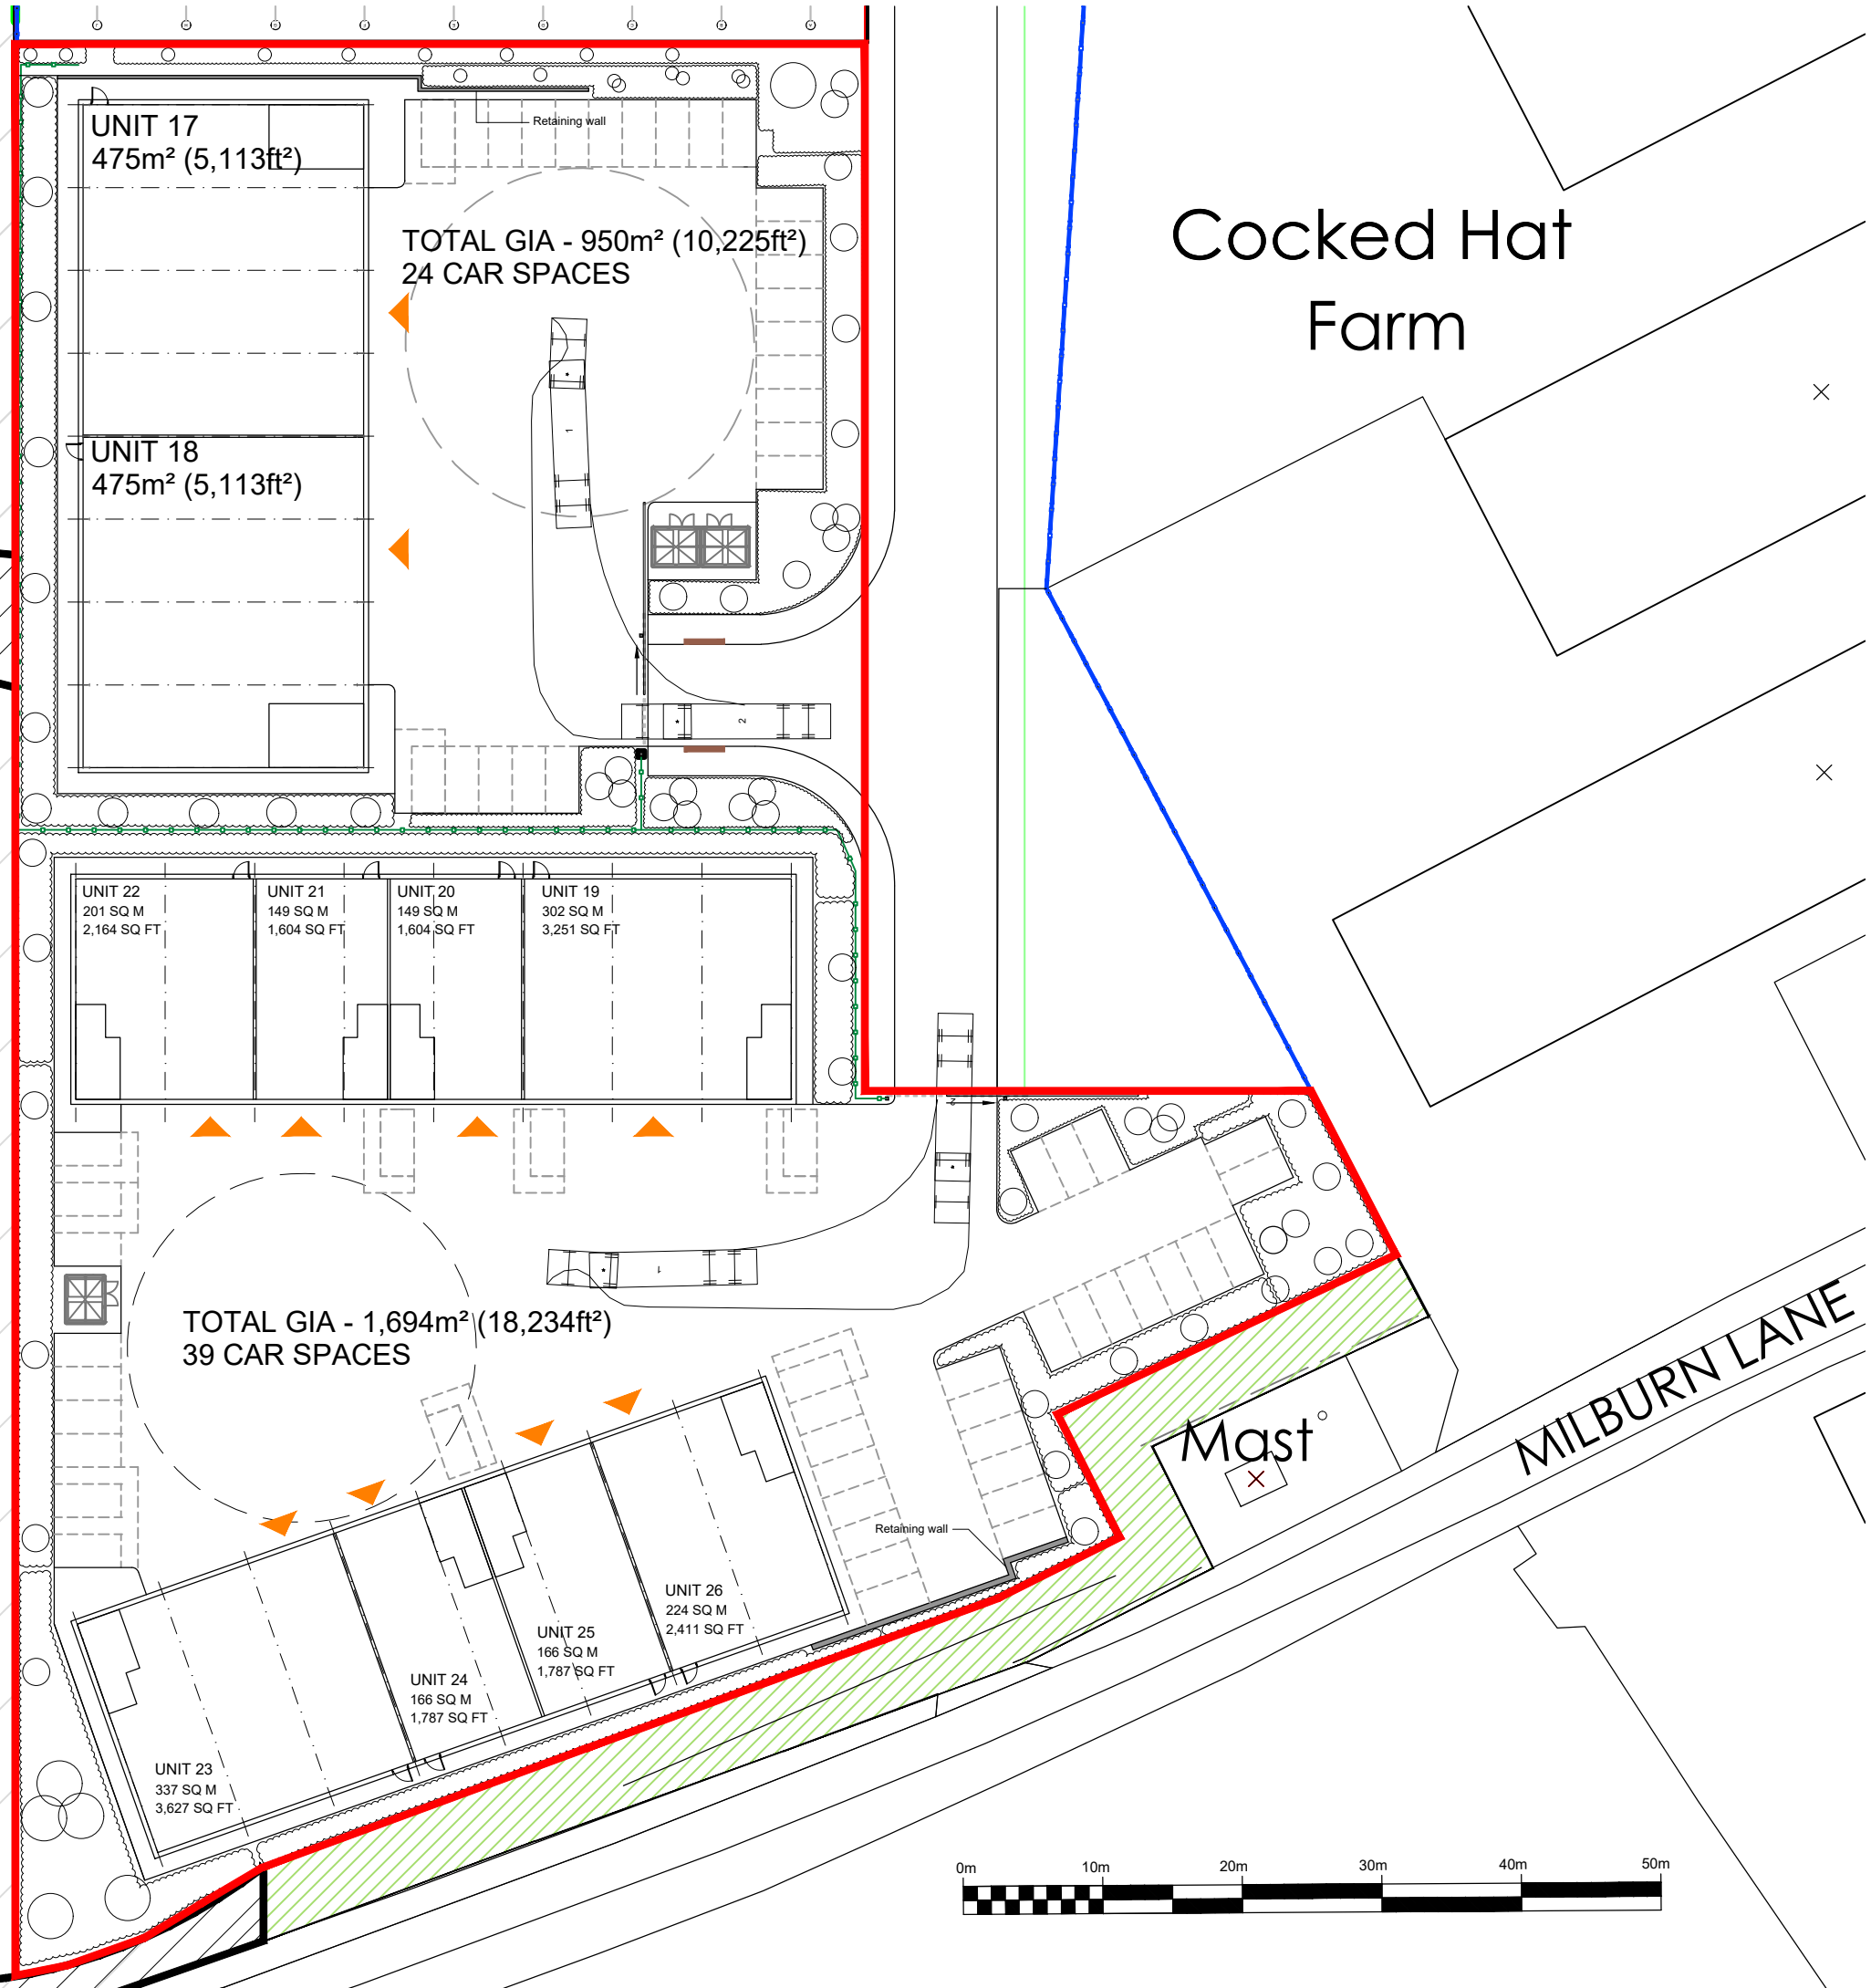

Cocked Hat Farm



C-01	Unit sub-division lines amended, and service door locations added	03.12.20	MW	MW
C-00	Preliminary issue	20.11.20	MW	MW
REV	DESCRIPTION	DATE	BY	CHK

Purpose of Issue

INFORMATION

Client
 Marrtree Investments Limited

Project
 Sowerby, Thirsk
 Industrial Development
 Phase 2

Drawing Title
 Proposed Site Plan
 Layout Option 2

Drawn	Checked	Paper Size	Scale	Date
MW	MW	A1	1:250	20.11.2020
Project No.	Drawing No.	Revision		
19800	0002	01		



Warwick
 London
 Birmingham
 Manchester
 Leeds
 Canterbury
 Glasgow
 Darlington
 Dublin

The Studio Candle House Wharf Approach Leeds LS1 4GH
 Tel. 0113 213 5656 www.corstorphine-wright.com

