



- GA PLANS, SECTIONS & ELEVATIONS NOTES**
- Drawing to be read in conjunction with: all 20 series GA floor plans, GA elevations & GA Sections.
  - Elements of structure are shown for coordination purposes, all to Structural Engineer's design & details. Drainage positions shown for coordination purposes, all to M&E Engineer's design.
  - Refer to 22 series setting out plans & detail locations.
  - Refer to 30 series drawings for door & window schedules, types elevations & typical details.
  - All cladding systems are shown for illustration only. Refer to manufacturer's/supplier's details and installation guides for full details.
  - Wall ties are shown for illustration purposes only. All wall ties to be set out in full accordance with Structural Engineer's details and specifications.

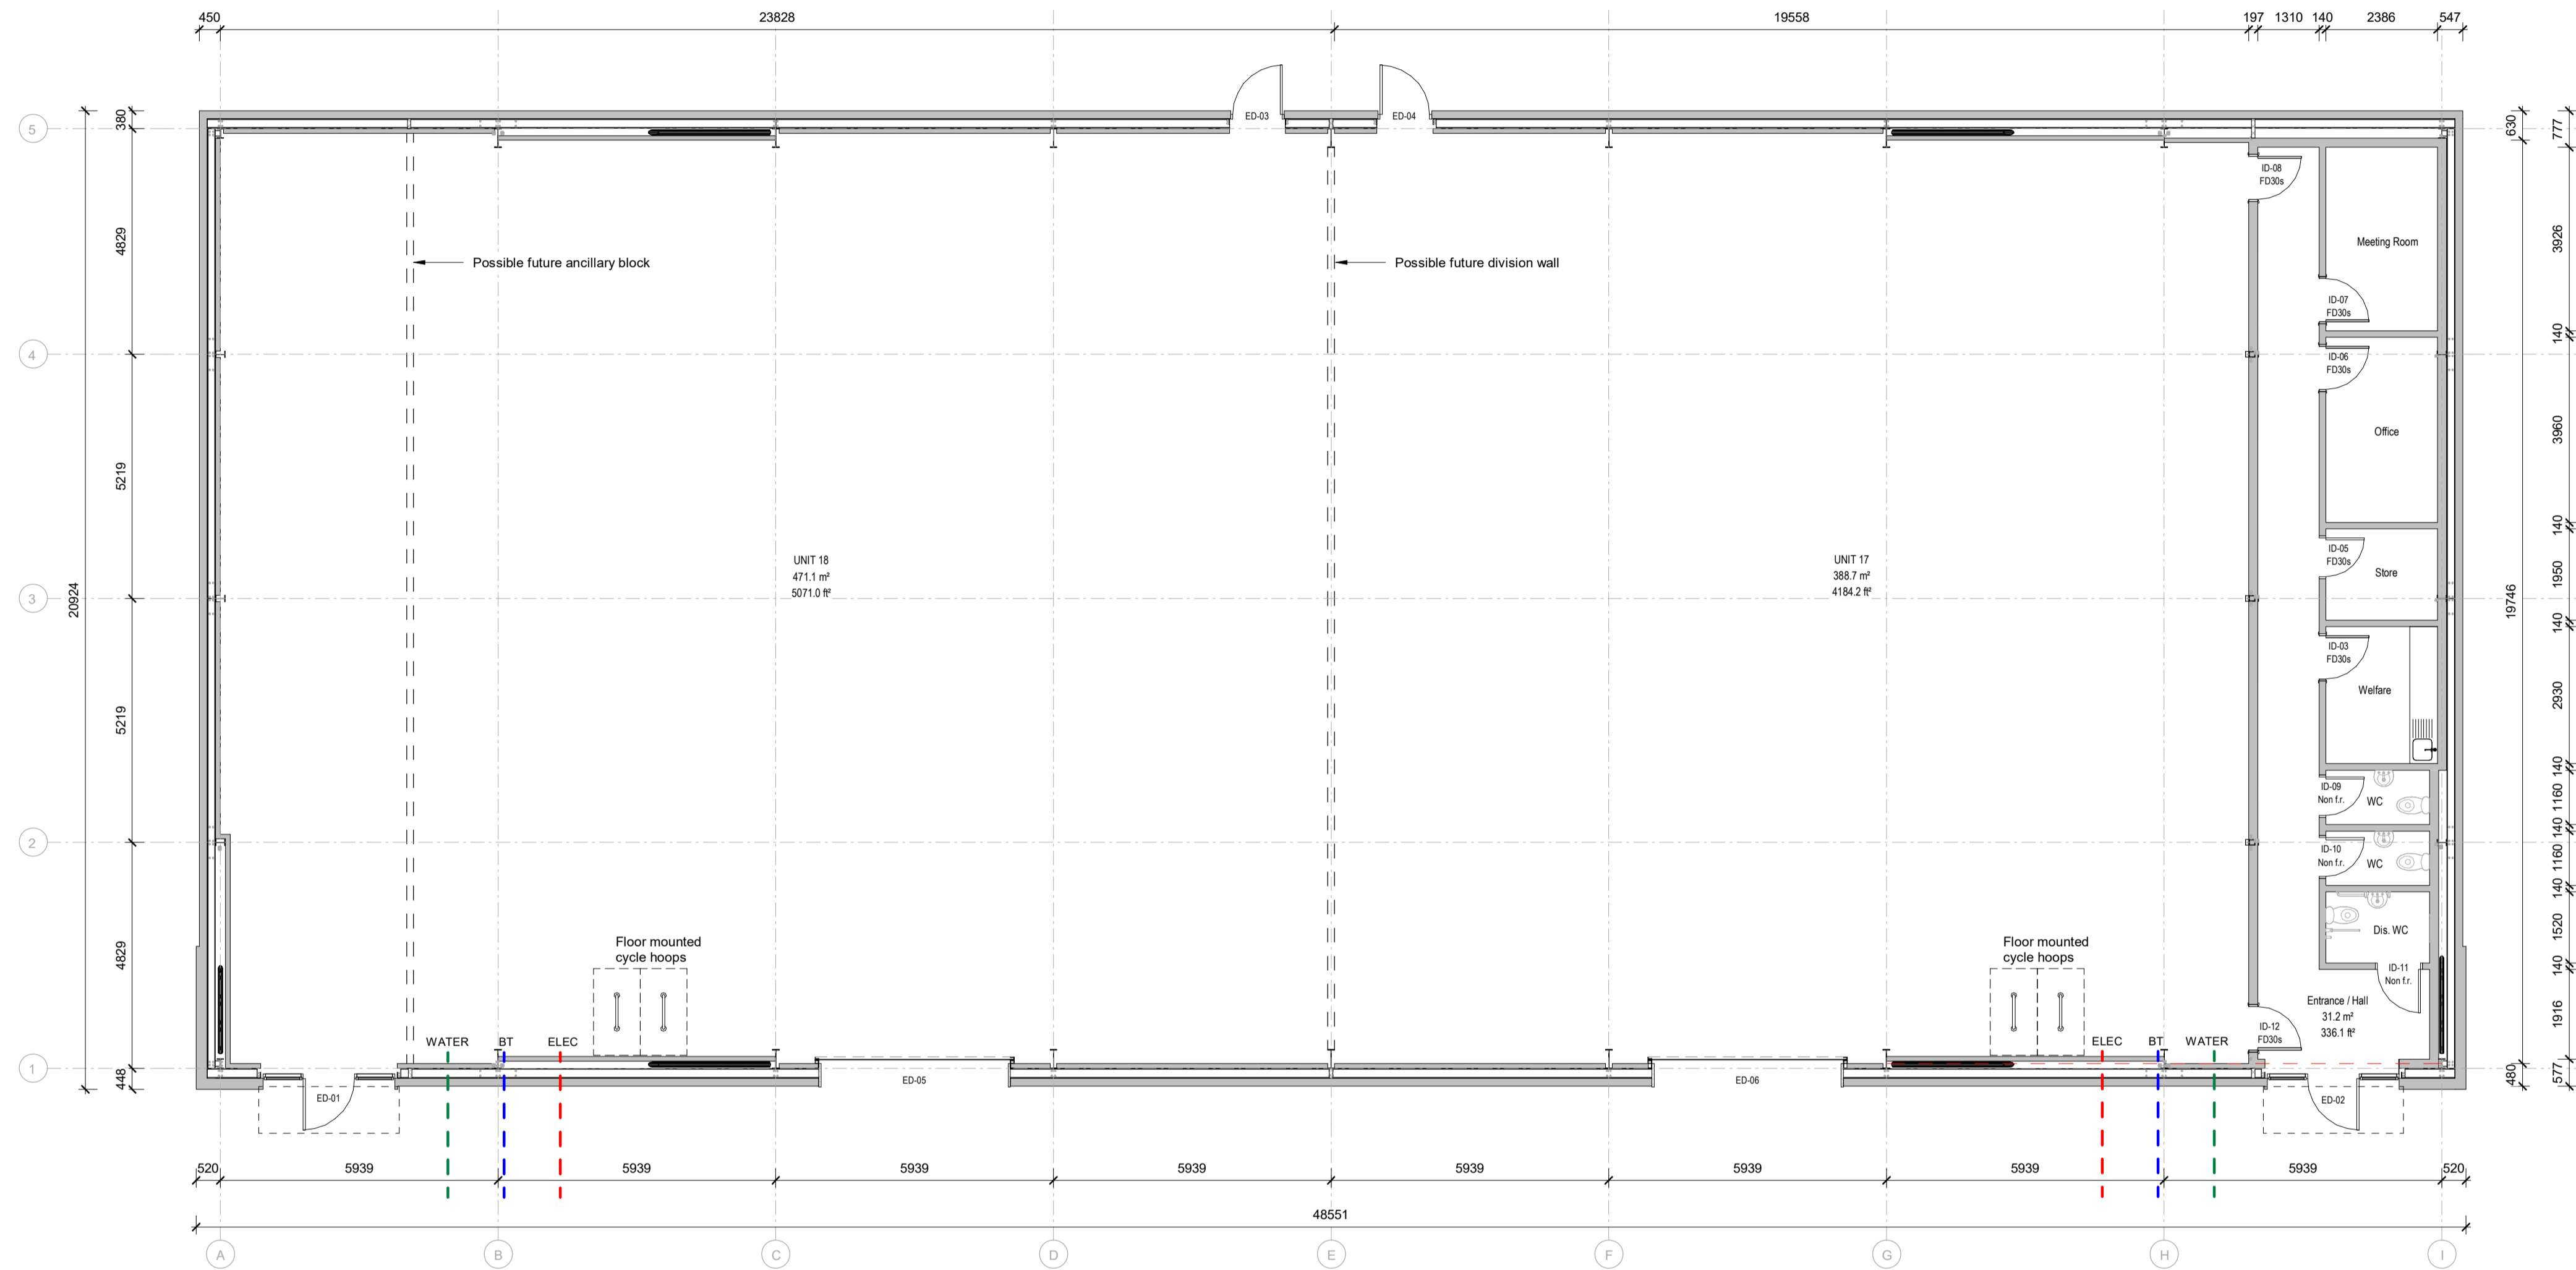

1 GA Floor Plan  
1 : 100

 

The copyright of this drawing is vested with Corstorphine & Wright Ltd and must not be copied or reproduced without the consent of the company.

Rev.	Description	Date	Drawn	Chk.
C01	Contract Issue	20.10.2021	DW	MW
P01	First WIP Issue	24.09.2021	TB	MW

Client:  
Martree Investments Ltd  
Project:  
Martree Business Park, Sowerby - Phase 2  
Drawing Title:  
Block 1 - GA Floor Plan

**Corstorphine & Wright**

Leeds Studio  
The Studio, Candle House, 1 Wharf Approach, Leeds, LS1 4GH  
0113 213 5856  
corstorphine-wright.com

Drawing Status  
**CONTRACT**

Drawn	Checked	Paper Size	Scale	Date	Revision
TB	MW	A1	1 : 100	01/09/21	C01