




Materials Legend				
Number	Number Material / Element			
1	Ibstock 'Himley Ebony' black facing brickwork with grey mortar upto 150mm above ground level. Weather pointed.			
2	Vertically laid profiled cladding (built up system) (Pure Grey - RAL 000 55 00) with matching vertical joints, corner pressings and window / door flashings			
3	Ibstock 'Himley Ebony' black facing brickwork with grey mortar upto 3000mm above ground level. Weather pointed			
4	Profiled roofing (built up system) (Pure Grey - RAL 000 55 00) with matching verge pressings and ridge			
5	Galvanised steel with bonded membrane hidden gutter			
6	Site assembled polycarbonate rooflights			
7	Proprietary sectional doors (Pure Grey - RAL 000 55 00) with matching flashings			
8	Aluminium entrance doors (double) (Ardenne - RAL 7022 within brickwork & pure grey - RAL 000 55 00 within cladding)			
9	Aluminium windows (Pure Grey - RAL 000 55 00) with matching flashings and ceramic spandrel panels as indicated			
10	Insulated metal fire escape doors (Pure Grey - RAL 000 55 00) with matching flashings			
11	Unit signage to sub-contractor design			
12	Recessed panel within cladding for signage to sub-contractor design			



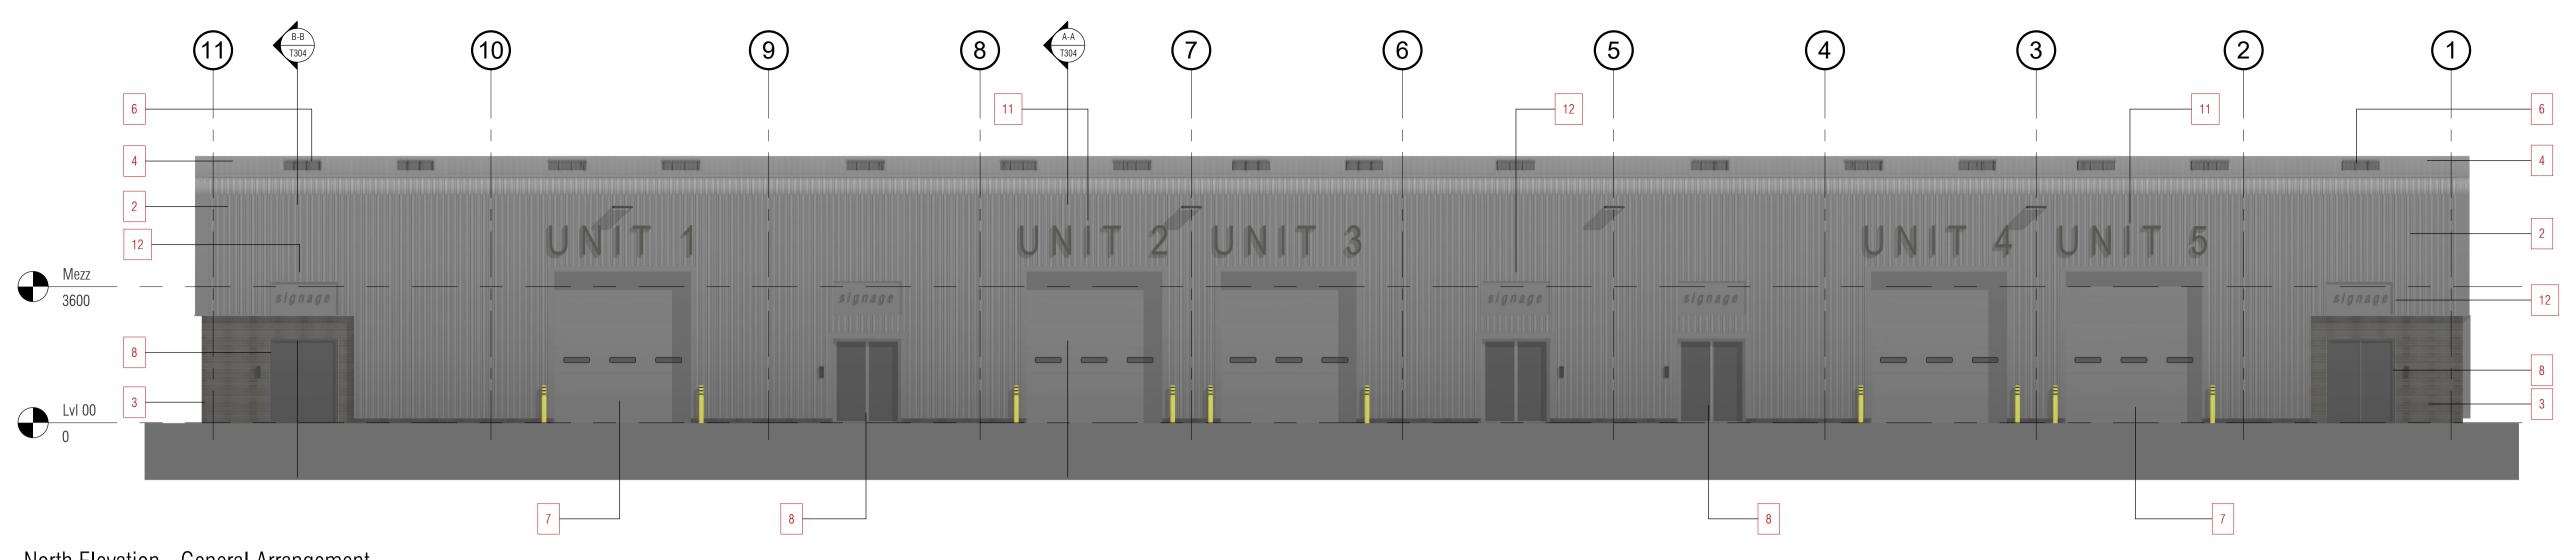


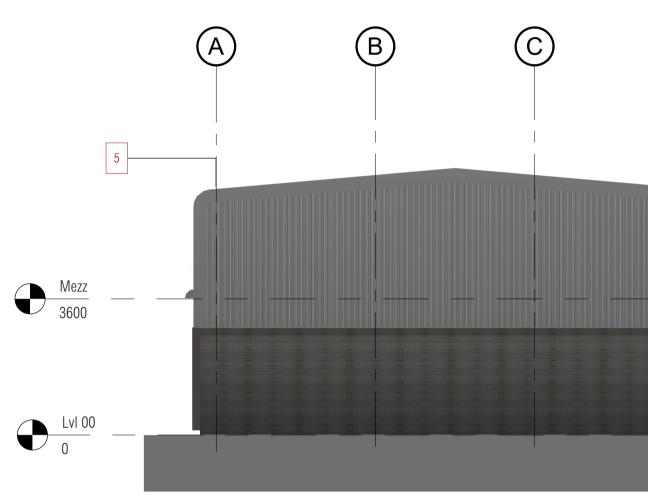


East Elevation - General Arrangement 1:100

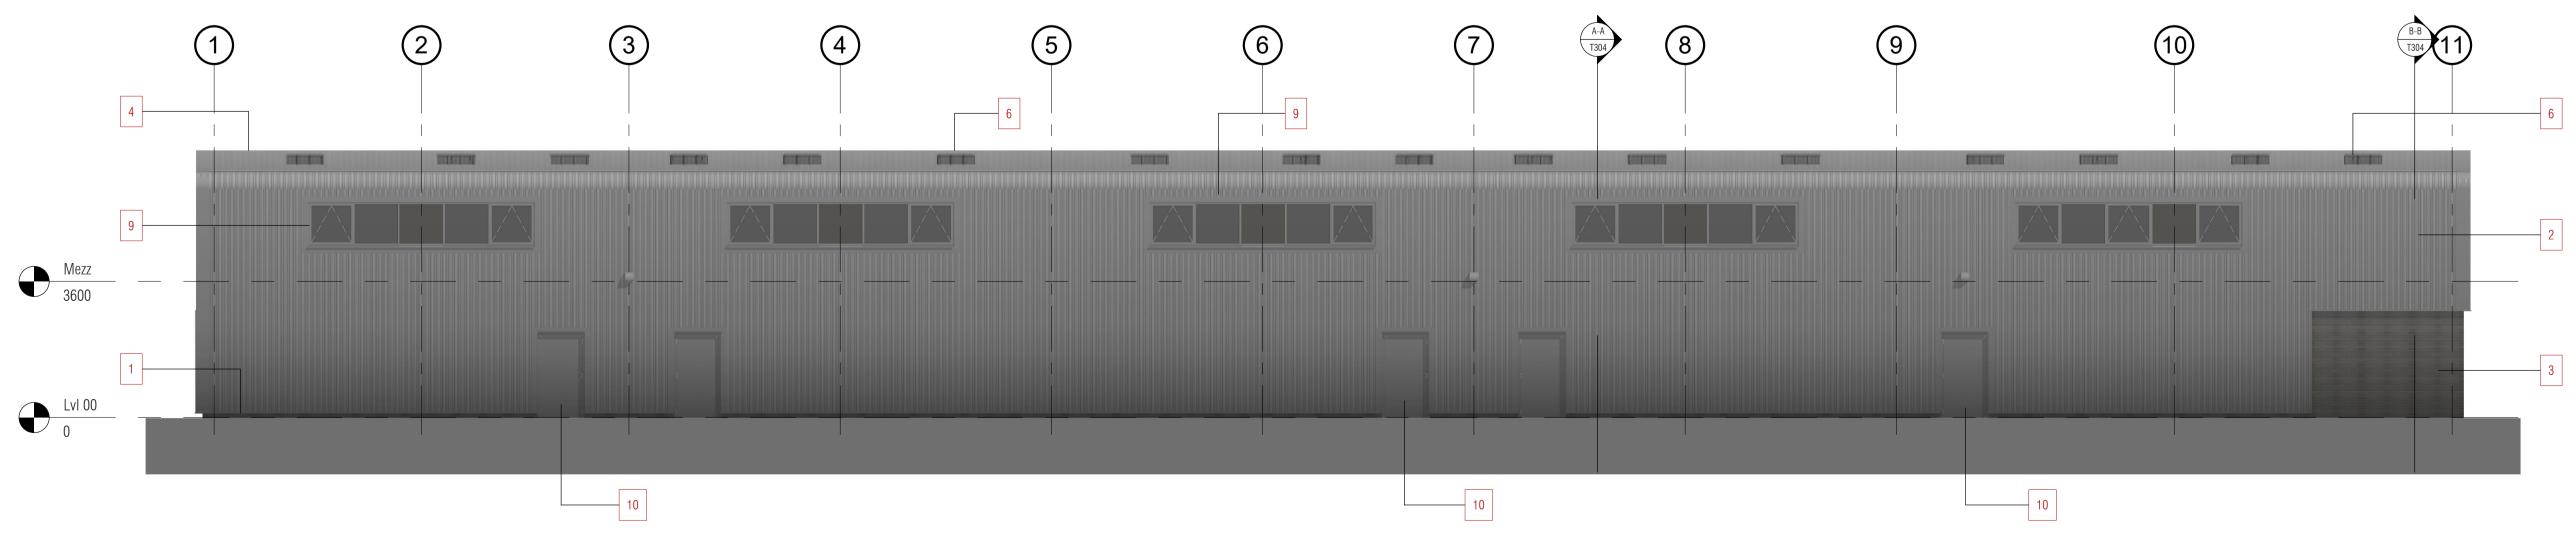

South Elevation - General Arrangement 1:100

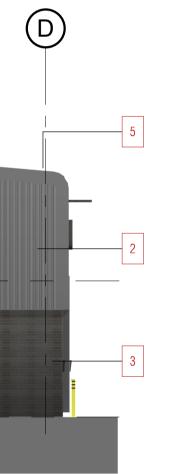

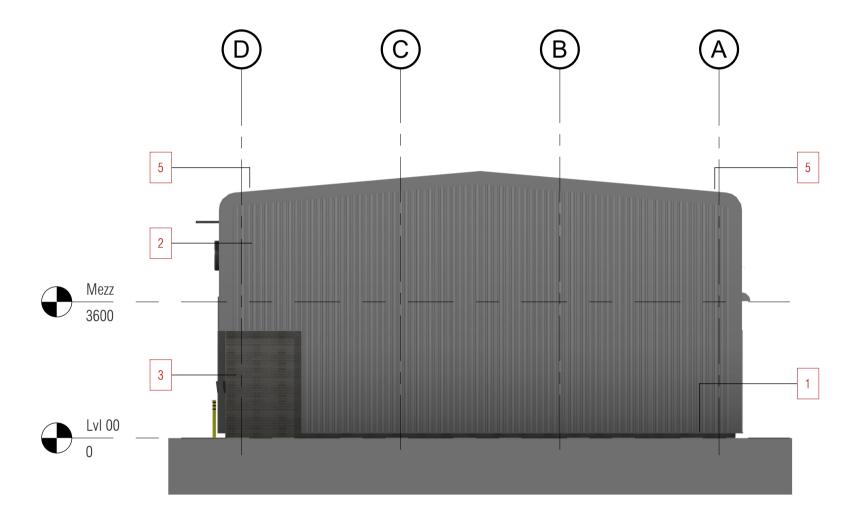

West Elevation - General Arrangement 1:100

COLOUR PALETTE

TATA COLOF	RCOAT HPS200 ULTRA - PURE GREY - RAL 000 55 00
USE: • •	PROFILED WALL & ROOF CLADDING PERSONNEL DOORS LOADING BAY DOORS PROPRIETARY FLASHING
TATA COLOF	RCOAT HPS200 ULTRA - ARDENNE - RAL 7022
USE: • •	WINDOW & DOOR FRAMES WITHIN BRICKWORK CANOPY



IBSTOCK 'HIMLEY' EBONY BRICK

EXTERNAL MASONRY WALLING MATERIAL

client	TEAKWOOD DEVELOPMENTS
site	PENNY POT LANE BURLEY BANK ROAD
project	SITE B PROPOSED DEVELOPMENT
number	02087-T300
drawing	UNITS 1 TO 5 - GENERAL ARRANGEMENT ELEVATIONS

scale As indicated @ A1 status TENDER revision date APRIL 2021
revision notes 05 | 05 | 2021 | TENDER ISSUE

