




Ground Floor Plan  
Scale 1:100

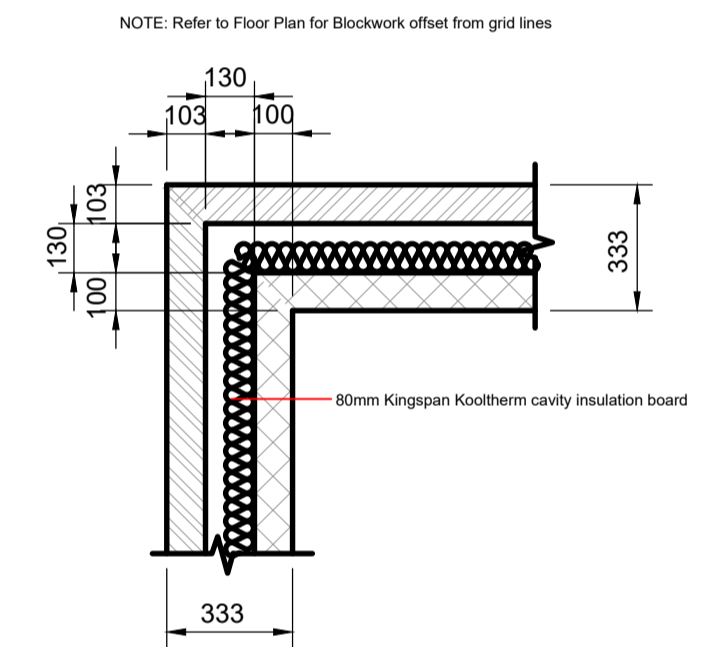

Masonry Setting Out Detail  
Scale 1:20

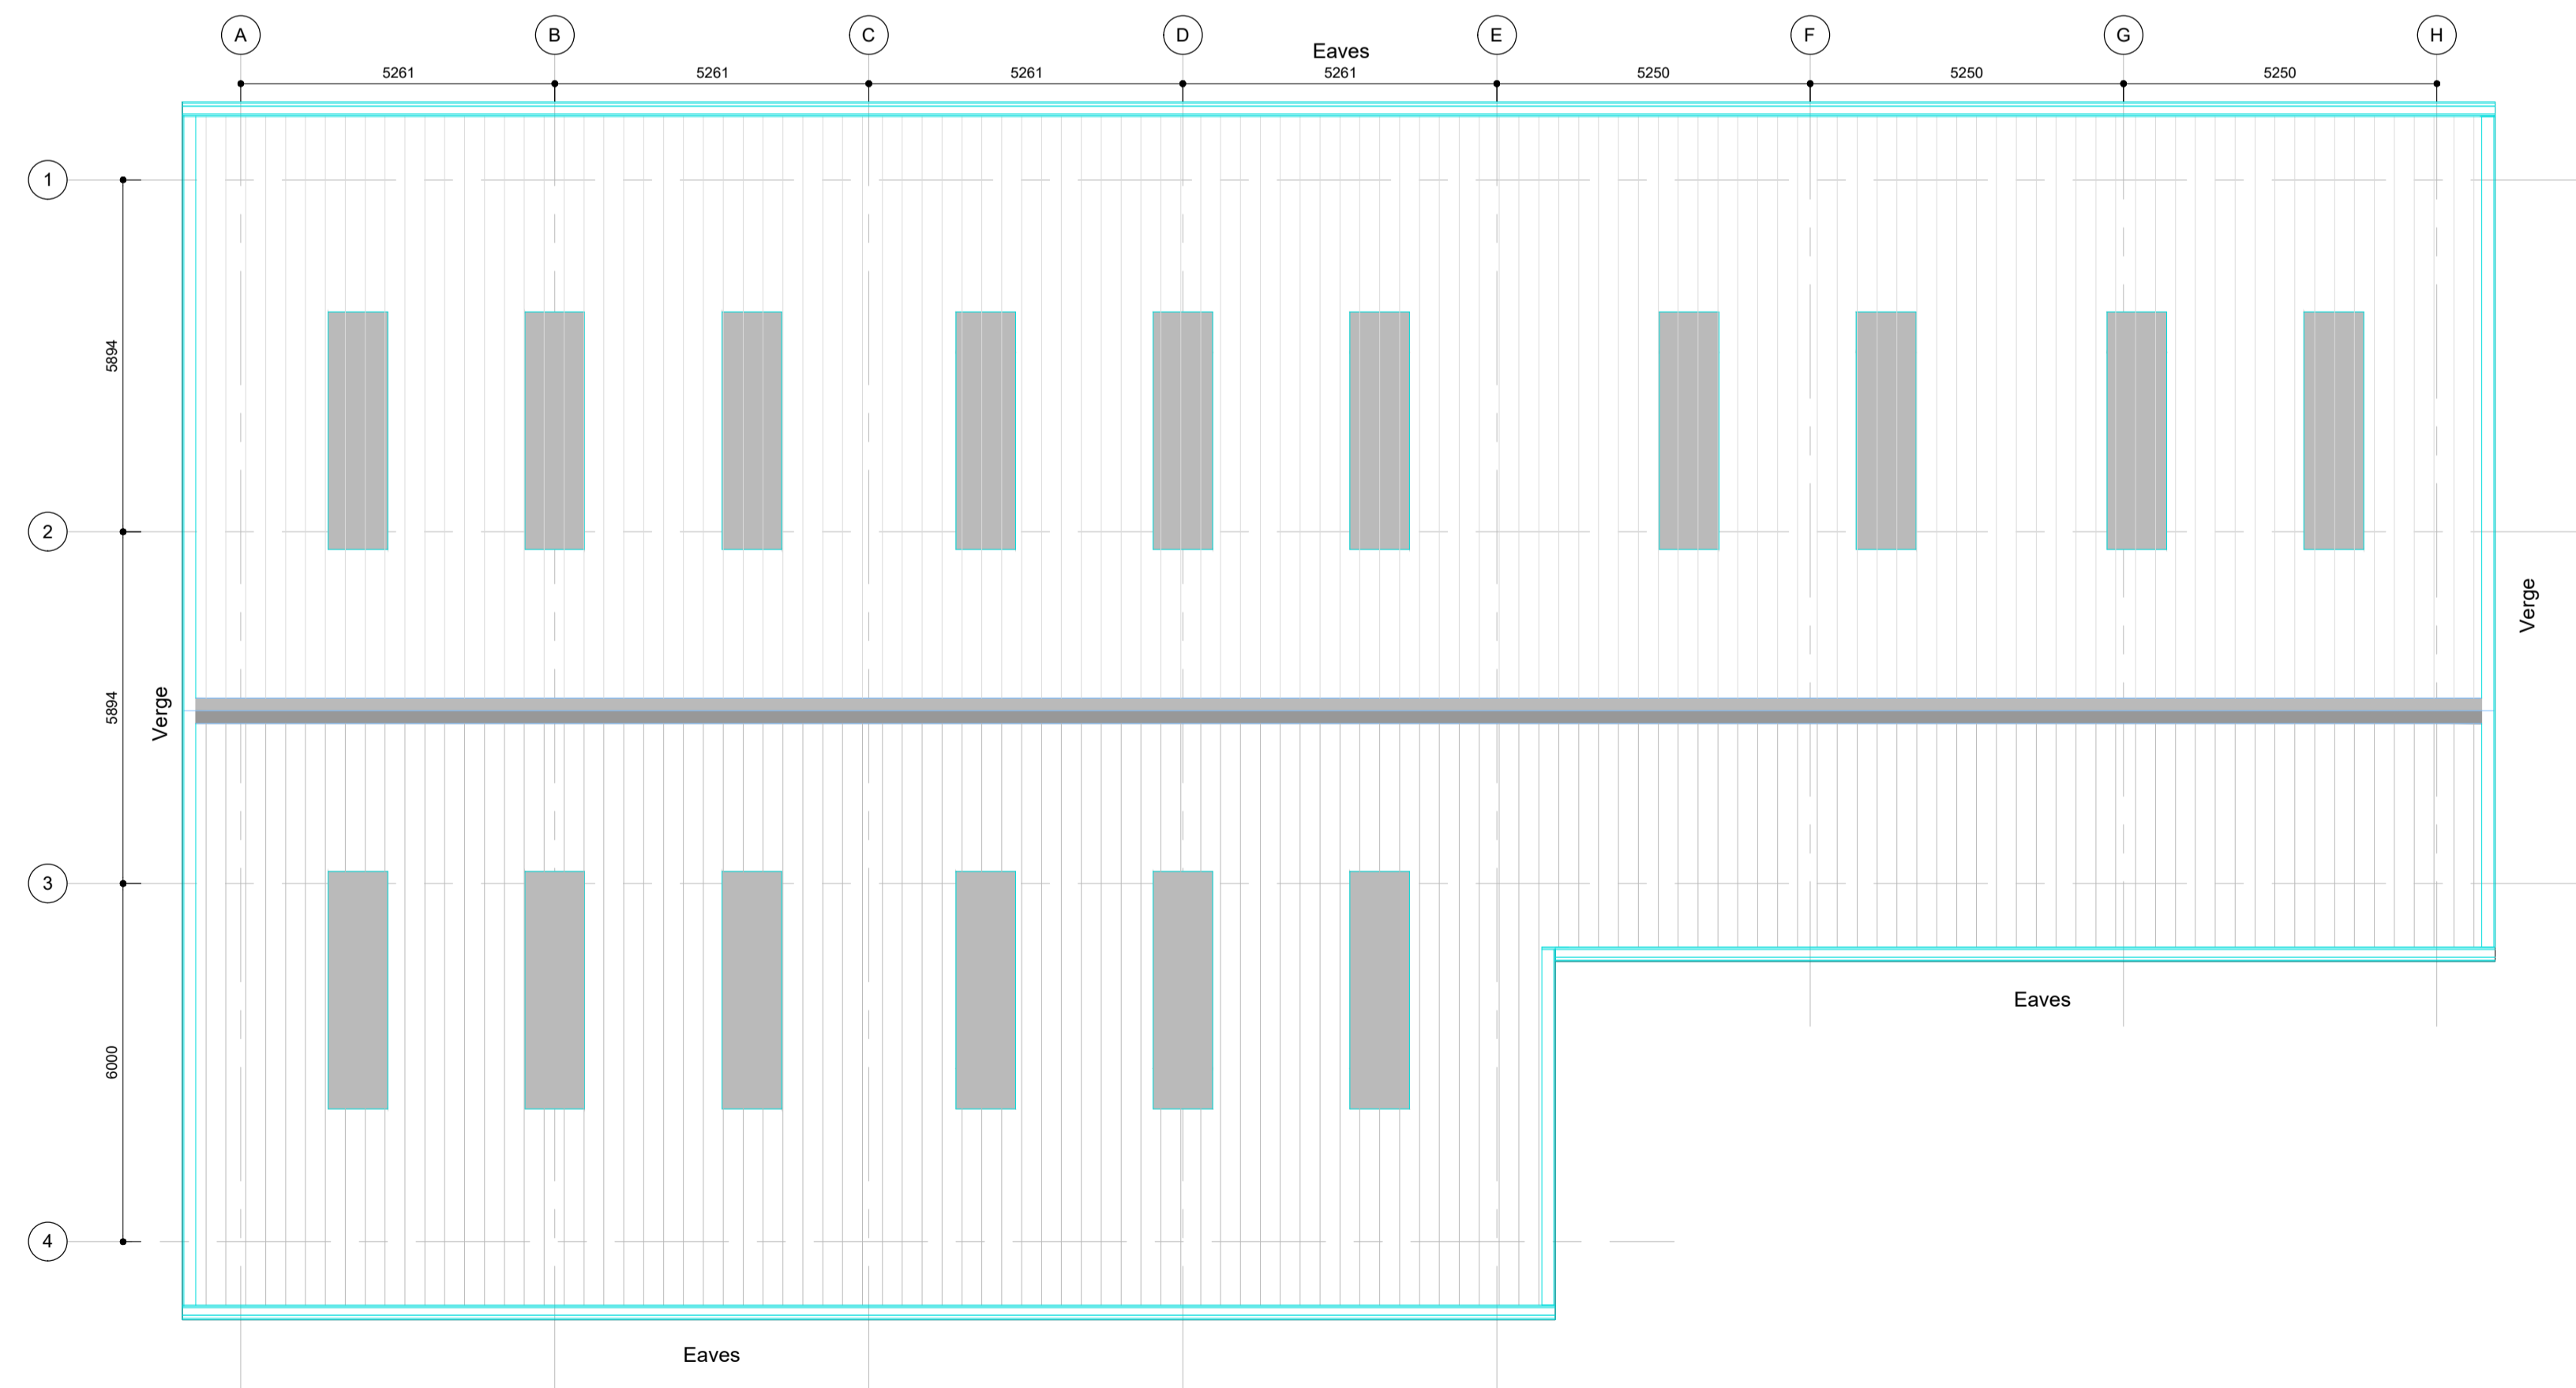

Roof Plan  
Scale 1:100

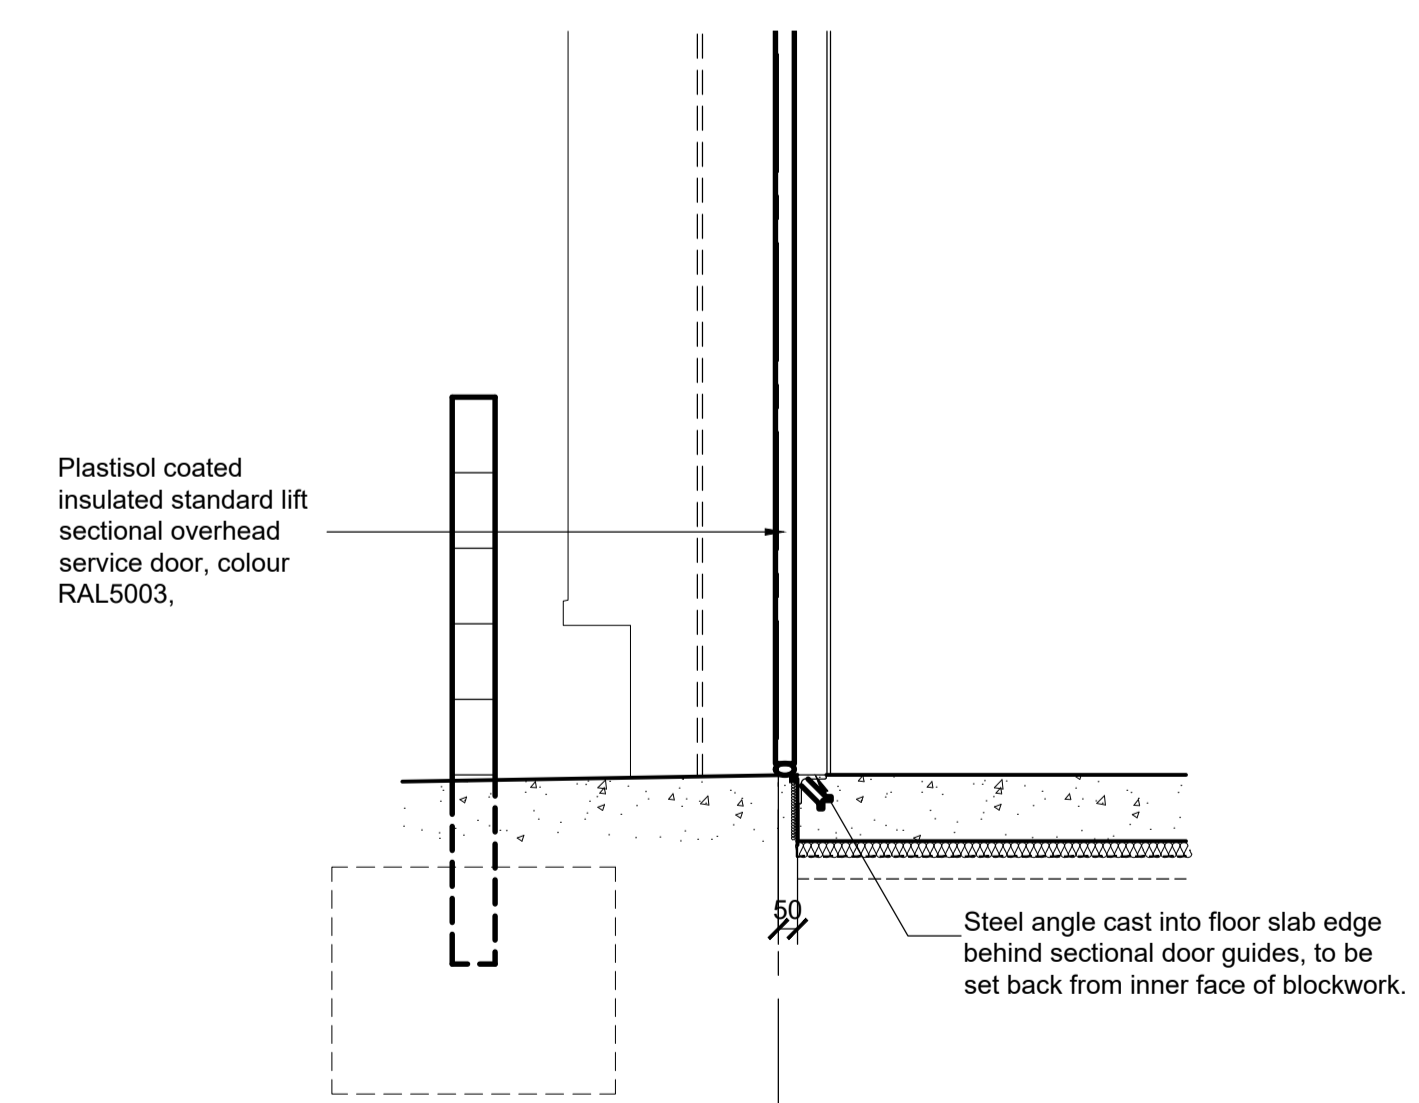

Service Door Slab Edge Transition  
Scale 1:20

C04	WC cubicle setting out amended in line with BRegs report	01.05.20	MW	MW
C03	Line and depth of wall cladding amended as WHL's drawings. Facing brick outer leaf of cavity wall added. Masonry cavity width reduced to 150mm, and cavity insulation reduced to 80mm thick	15.04.20	MW	MW
C2	Issued for Construction	20.03.20	TB	MW
C1	Issued for Construction	19.02.20	TB	MW
REV	DESCRIPTION	DATE	BY	CHK

Purpose of Issue  
**CONSTRUCTION**

Client  
Marrtree Investment Limited

Project  
Sowerby, Thirsk  
Industrial Development

Drawing Title  
Unit 4-6  
Proposed Floor Plans

Drawn	Checked	Paper Size	Scale	Date
TB	MW	A1	1:100	20.03.2020
Project No.	Drawing No.	Revision		
19296	2200	C4		

**CORSTORPHINE + WRIGHT ARCHITECTS**

Warwick  
London  
Birmingham  
Manchester  
Leeds  
Canterbury  
Glasgow  
Darlington  
Dublin

Business Central 2 Union Square Central Park  
Darlington DL1 1GL  
Tel. 01325 260055 www.corstorphine-wright.com