




Notes:
This drawing is property of summerhouse.
It may not be reproduced or disclosed to a third party
without written consent.
This drawing is not to be scaled, figured dimensions
may not be taken.
Should any discrepancies be found please inform this
office.

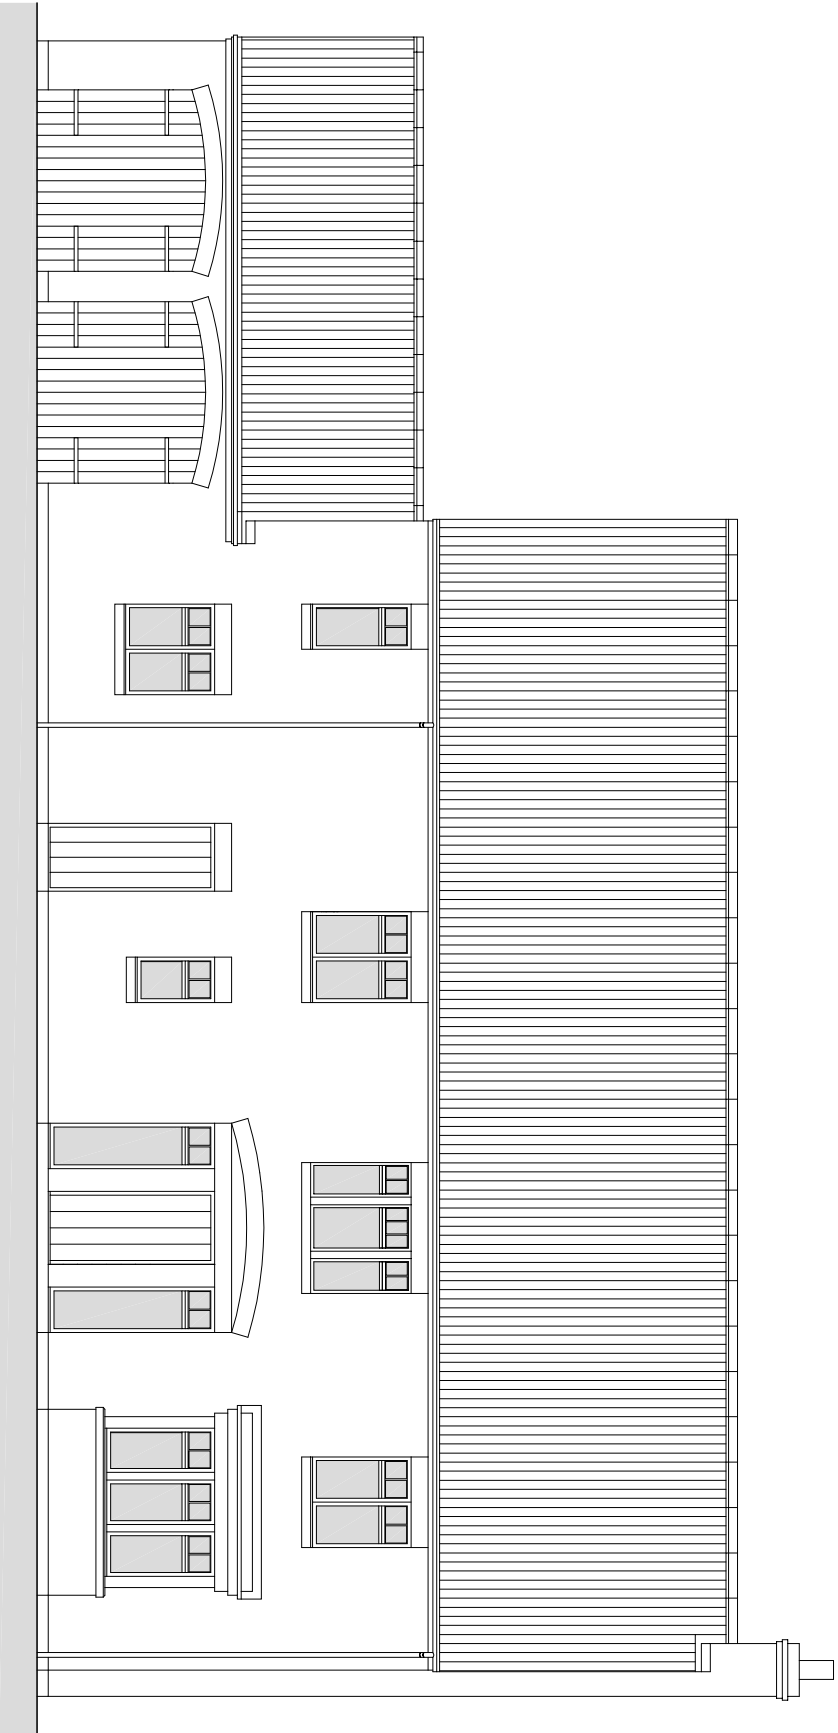


Plot 3
North east (entrance) elevation

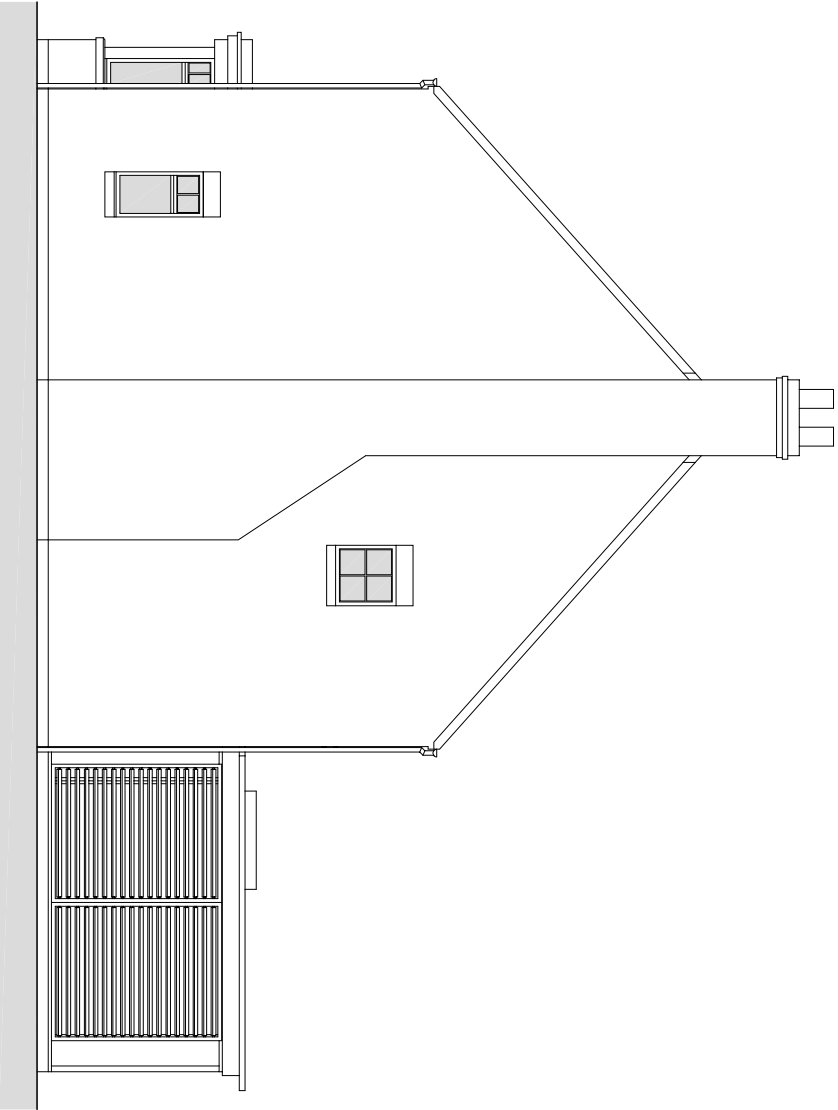

Plot 3
North west elevation

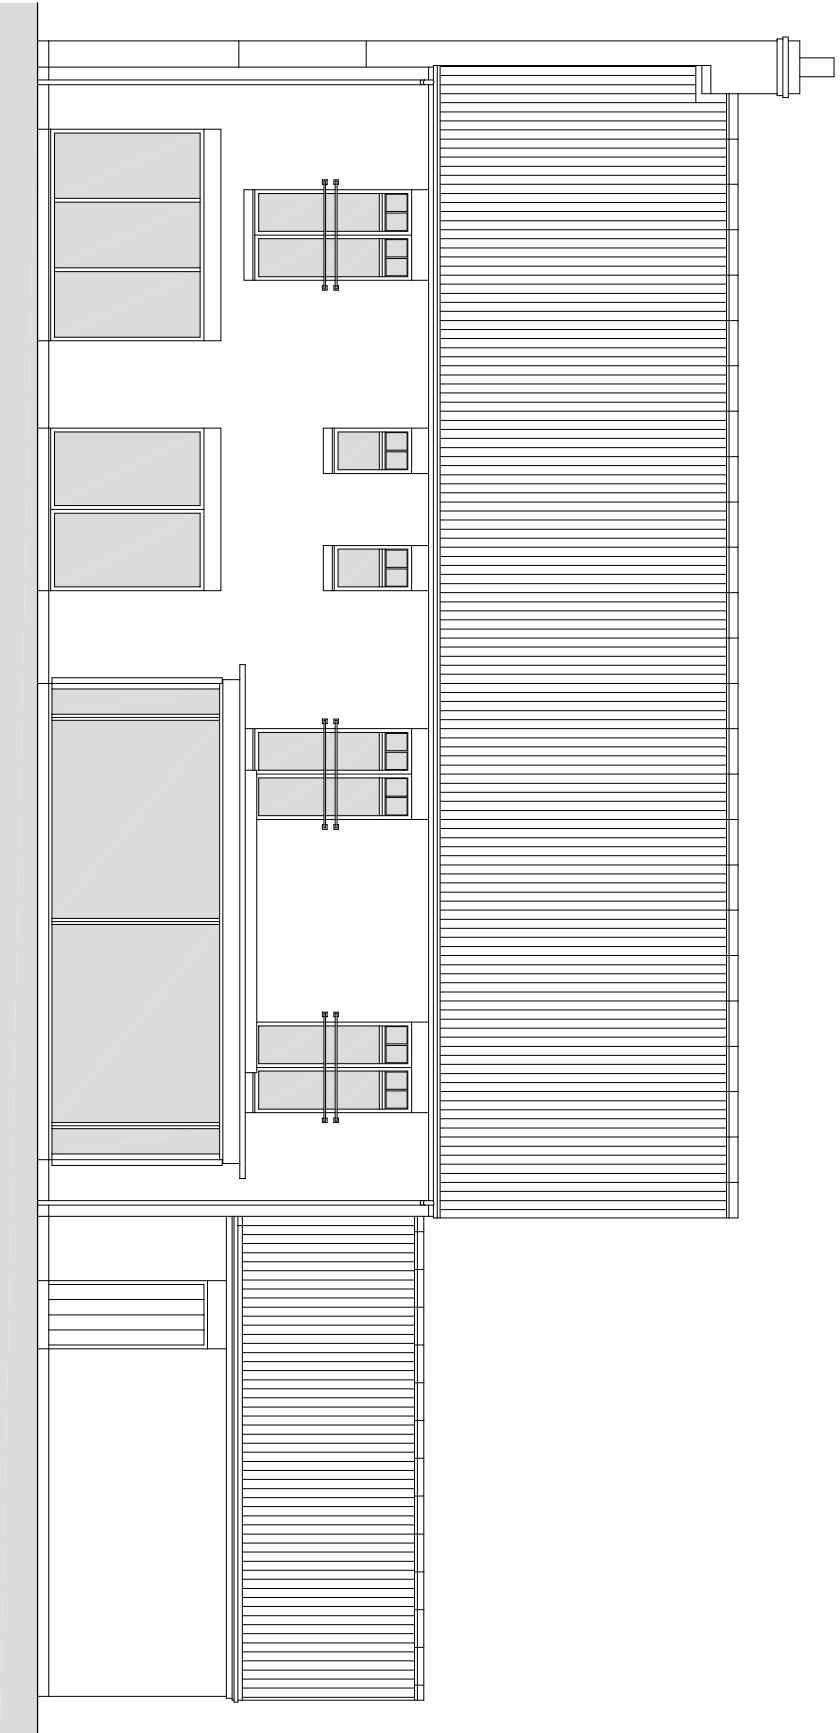

Plot 3
South west elevation

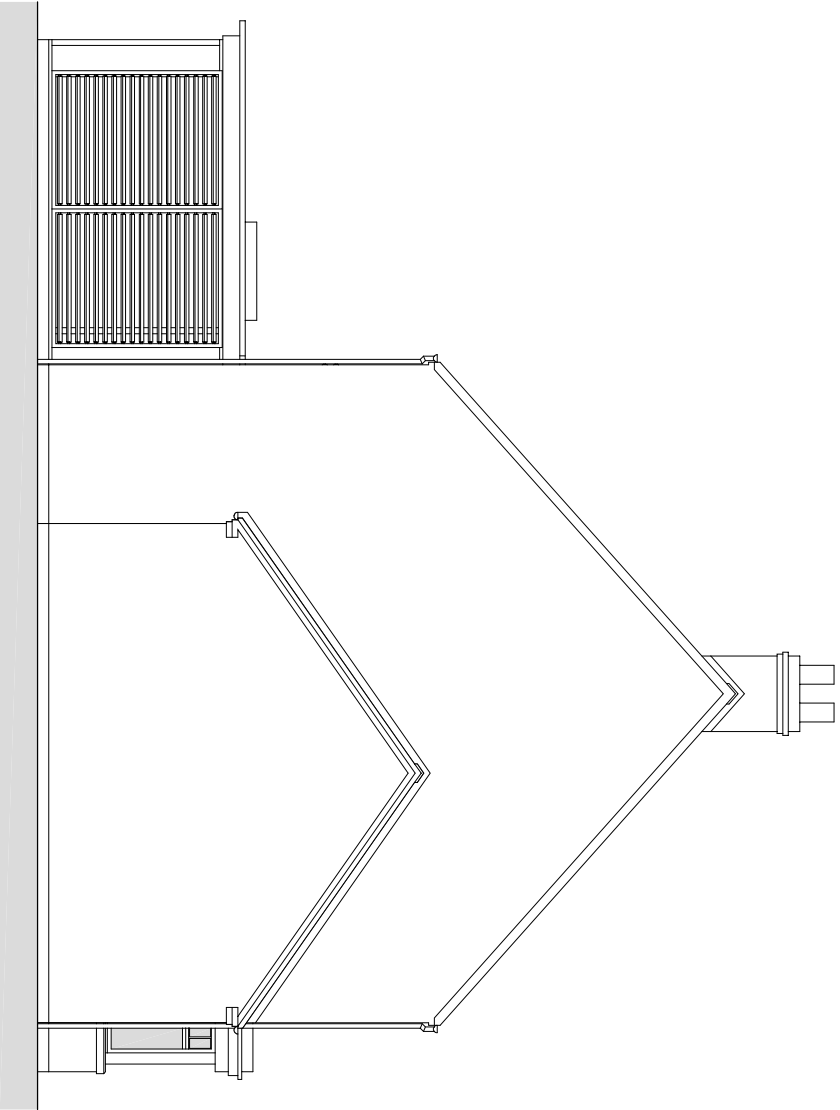

Plot 3
South east elevation



Plot 3

summerhouse
a r c h i t e c t s

mill farm
guisborough
north yorkshire
TS14 6RW
t - 01287 632640
e - admin@summerhouse.uk.net
w - www.summerhouse.uk.net

client FORDY FARMS (INGLEBY) LTD

project LAND AT GREYTOWERS
NUNTHORPE
drawing PLOT THREE
ELEVATIONS

scale	1:100@A2
date	MAR 23
drg no	S231 PL 010
status	PLANNING
rev	B