



"For the purposes of Planning Consent the following applies to any copy of this drawing made by the Local Authority:

This copy has been made by and with the authority of the person required to make the plan and drawing open to public inspection pursuant to Section 47 of the Copyright, Designs and Patents Act 1988. Unless that Act provides a relevant exception to copyright, the copy must not be copied without the prior permission of the copyright owner. If any copy is made under the authority only the whole drawing including the copyright holder's name and this notice, is to be copied."

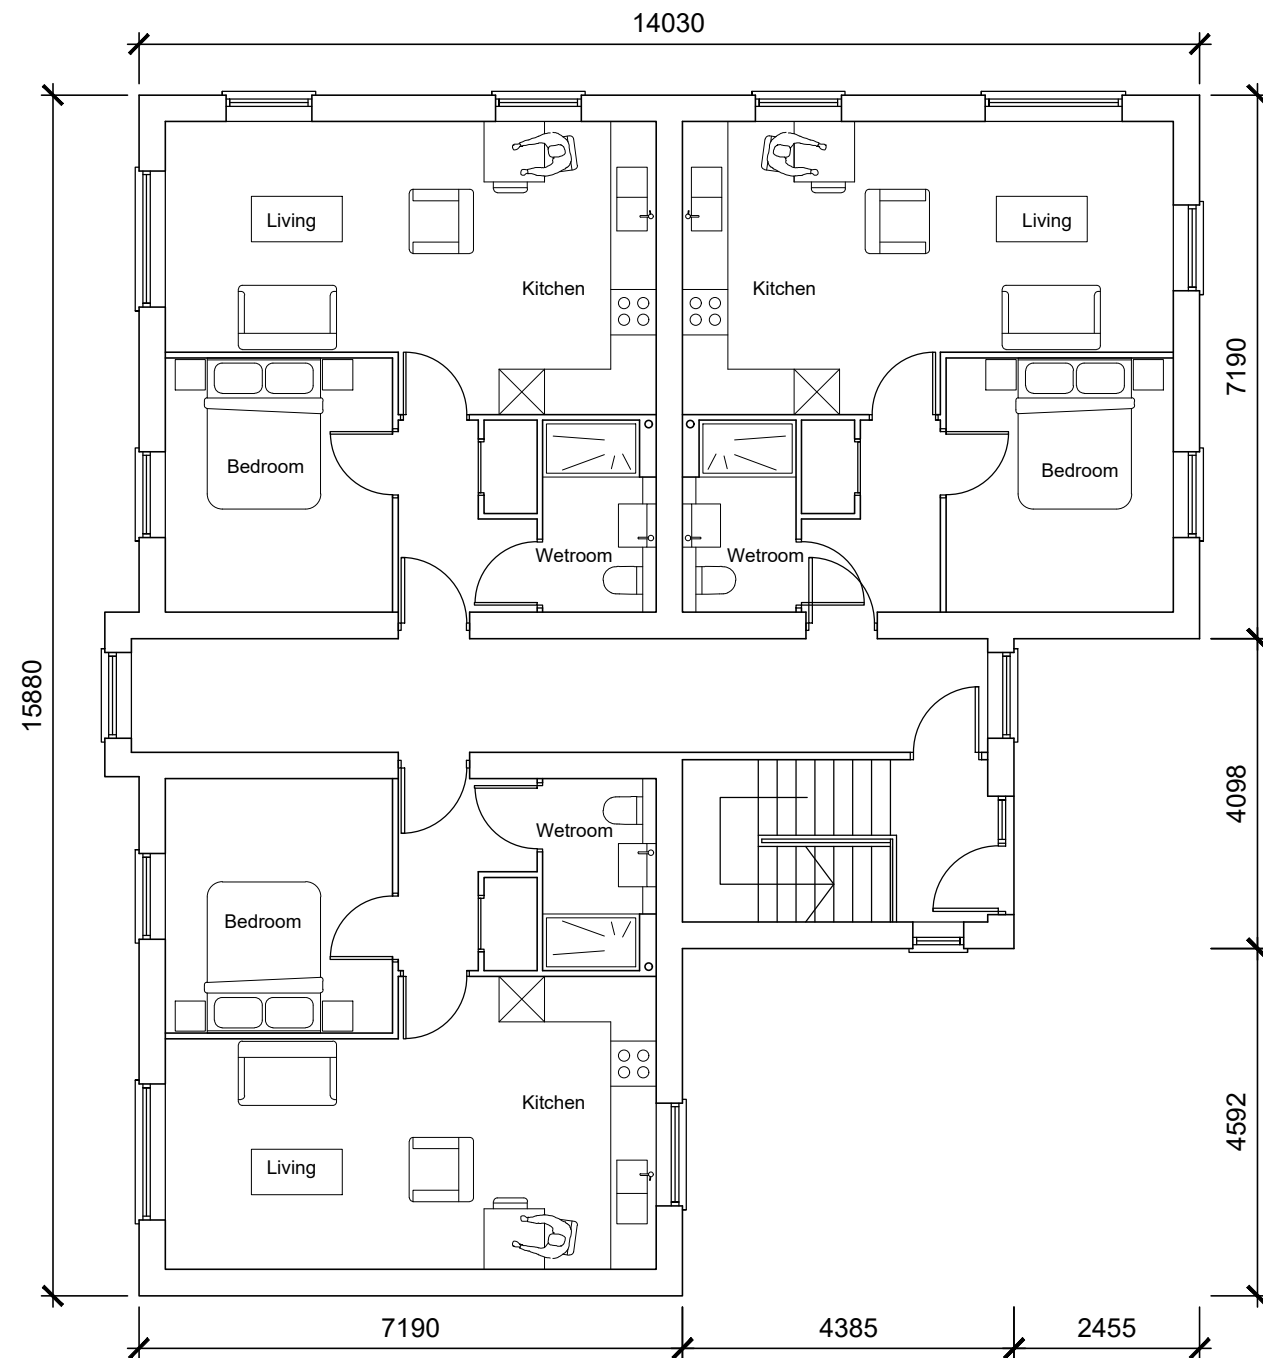

Ground Floor Plan

6 x 1B flat

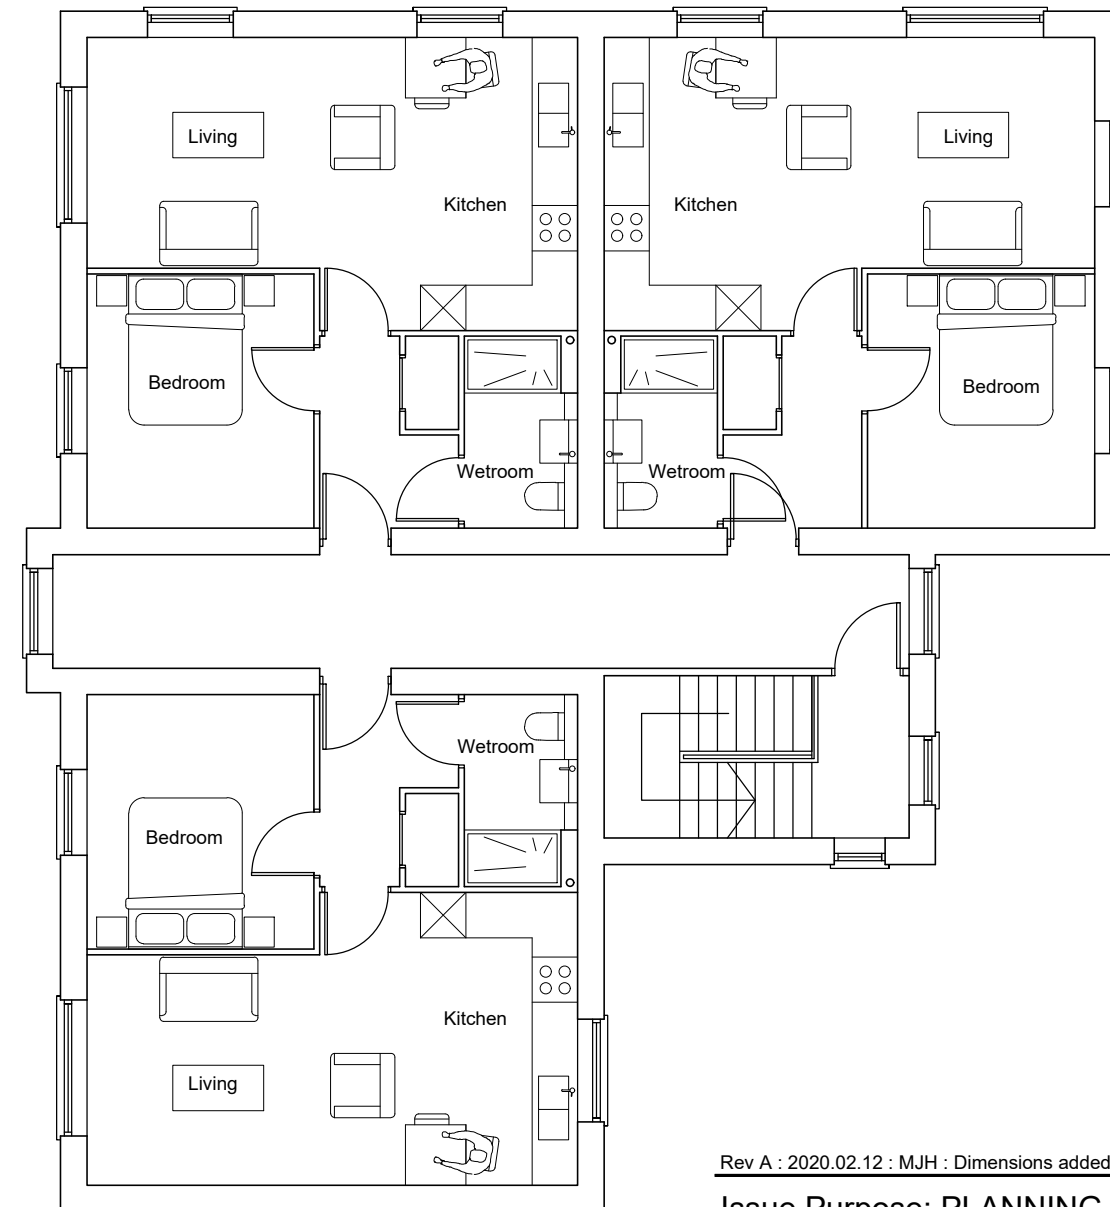

First Floor Plan

Rev A : 2020.02.12 : MJH : Dimensions added.

Issue Purpose: PLANNING APPLICATION

P+HS Architects

84 Albion Street  
Leeds  
West Yorkshire  
LS1 6AG

The Old Station  
Station Road  
Stokesley  
TS9 7AB

Churchill House  
12 Mosley Street  
Newcastle upon Tyne  
NE1 1DE

0113 2454332

01642 712684

0191 230 8103



www.pandhs.co.uk

Client Neil Pittaway

Project Land at Robin Hood Farm, Brompton on Swale

Title Apartment Floor Plans

Drawing Number

2752 - D - 22 - 004

Stage Identification: Design - D Construction - C

Issued From Stokesley

Date January 2020

Scale 1:100 @ A3

Drawn MJH Auth ACD

Revision

- A

Do not scale from this drawing. Work to figured dimensions, and any discrepancy to be reported to the Architect.

Refer to larger scale drawings where available. © P+HS Architects Limited