


Mezzanine Level Plan

Scale 1:100

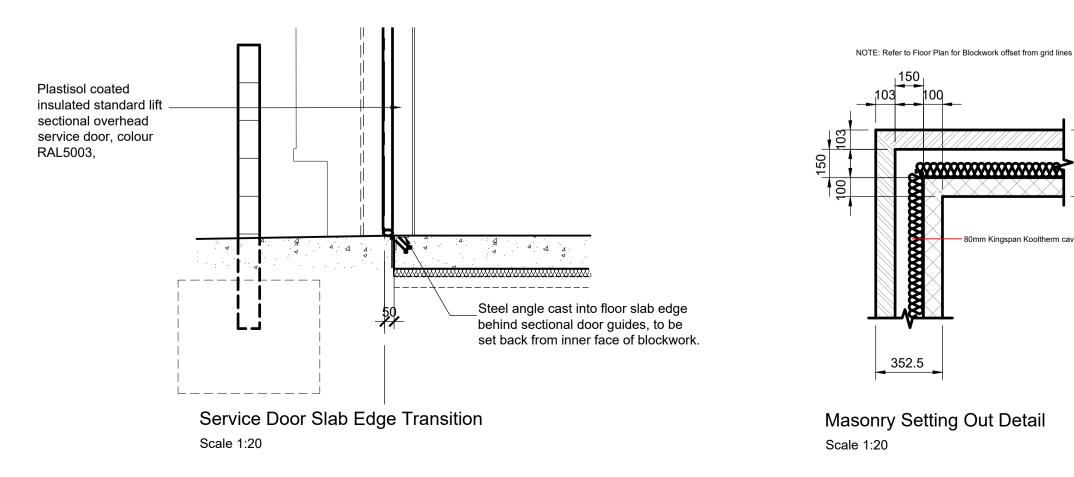

80mm Kingspan Kooltherm cavity insulation board

The copyright of this drawing is vested with Corstorphine + Wright Ltd and must not be copied or reproduced without the consent of the company.

Figured dimensions only to be taken from this drawing. DO NOT SCALE. All contractors must visit the site and be responsible for checking all setting out dimensions and notifying the architect of any discrepancies prior to any manufacture or construction work.

NOTES:

## Legend

Reinforced concrete power floated floor slab for max load 35KN/m² & to support full height 140 block partition walls. (See spec Clause 2.6)

Mezzanine floor - hot rolled steel frame structure and composite concrete deck to archive min. loading of 5kN/m² to SE details & Spec. Power float finish to concrete deck with 60 mins fire protection. (See spec Clause 3.2)

Hot rolled steel or precast concrete stair with paint finished tubular balustrades/guarding, powder coated tubular handrails, in fills between uprights to be bevel edged safety glass panels. (See spec Clause 3.2)

C05 WC cubicles amended to suit BRegs report 01.05.20 MW MW C04 Line and depth of wall cladding amended as 22.04.20 MW MW WHL's drawings. Facing brick outer leaf of cavity wall added. Cavity barriers indicated to

C-03 Construction Issue 20.03.20 TB MW C-02 Construction Issue C-01 Contract Issue 05.02.20 TB MW C-00 Contract Issue 25.11.19 AB MW REV DESCRIPTION DATE BY CHK

## CONSTRUCTION

Marrtree Investment Limited

Sowerby, Thirsk Industrial Development

Drawing Title

Unit 7-12 Proposed Floor Plans

Drawn	Checked	Paper Size	Scale	Date 20.03.2020	
ТВ	MW	A1	As Indicated		
Project No.			Drawing No.		Revision
19296			2300		C-05



Birmingham Manchester Canterbury Glasgow

Business Central 2 Union Square Central Park Darlington DL1 1GL Tel. 01325 260055 www.corstorphine-wright.com