


Land off Bullamoor Road,
Northallerton

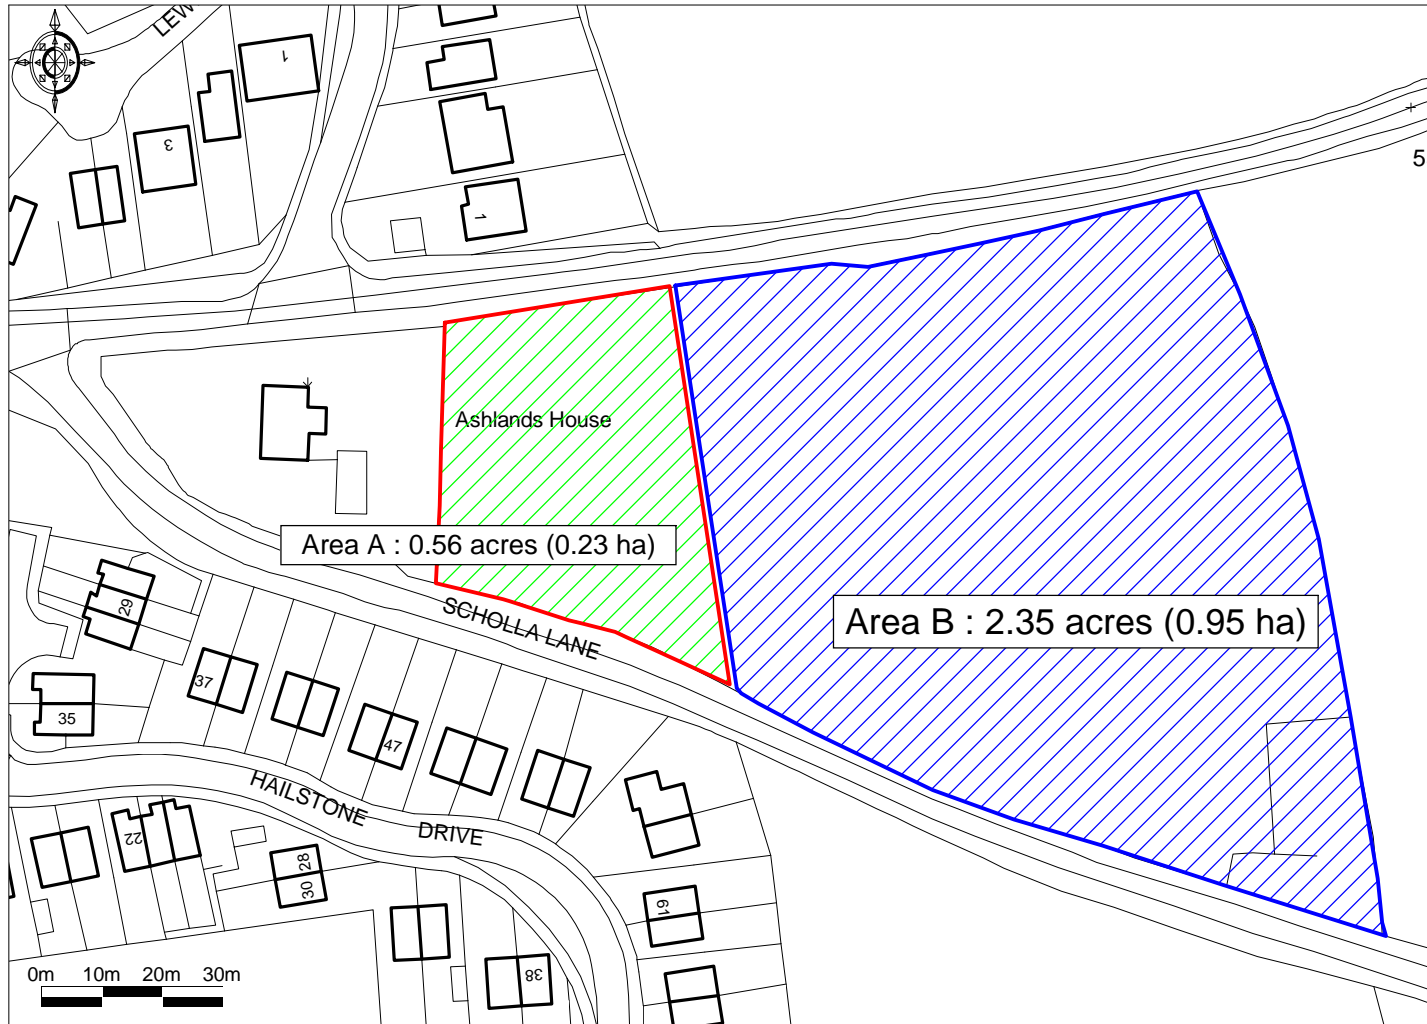

Ordnance Survey © Crown Copyright 2014. All rights reserved. Licence number 100022432. Plotted Scale - 1:1250