


The copyright of this drawing is reserved with Corstorphine + Wright Ltd and must not be copied or reproduced without the consent of the company.
 Figured dimensions only to be taken from this drawing. DO NOT SCALE.
 All contractors must visit the site and be responsible for checking all setting out dimensions and verifying the architect of any discrepancies prior to any manufacture or construction work.
 NOTES:

Cocked Hat Farm

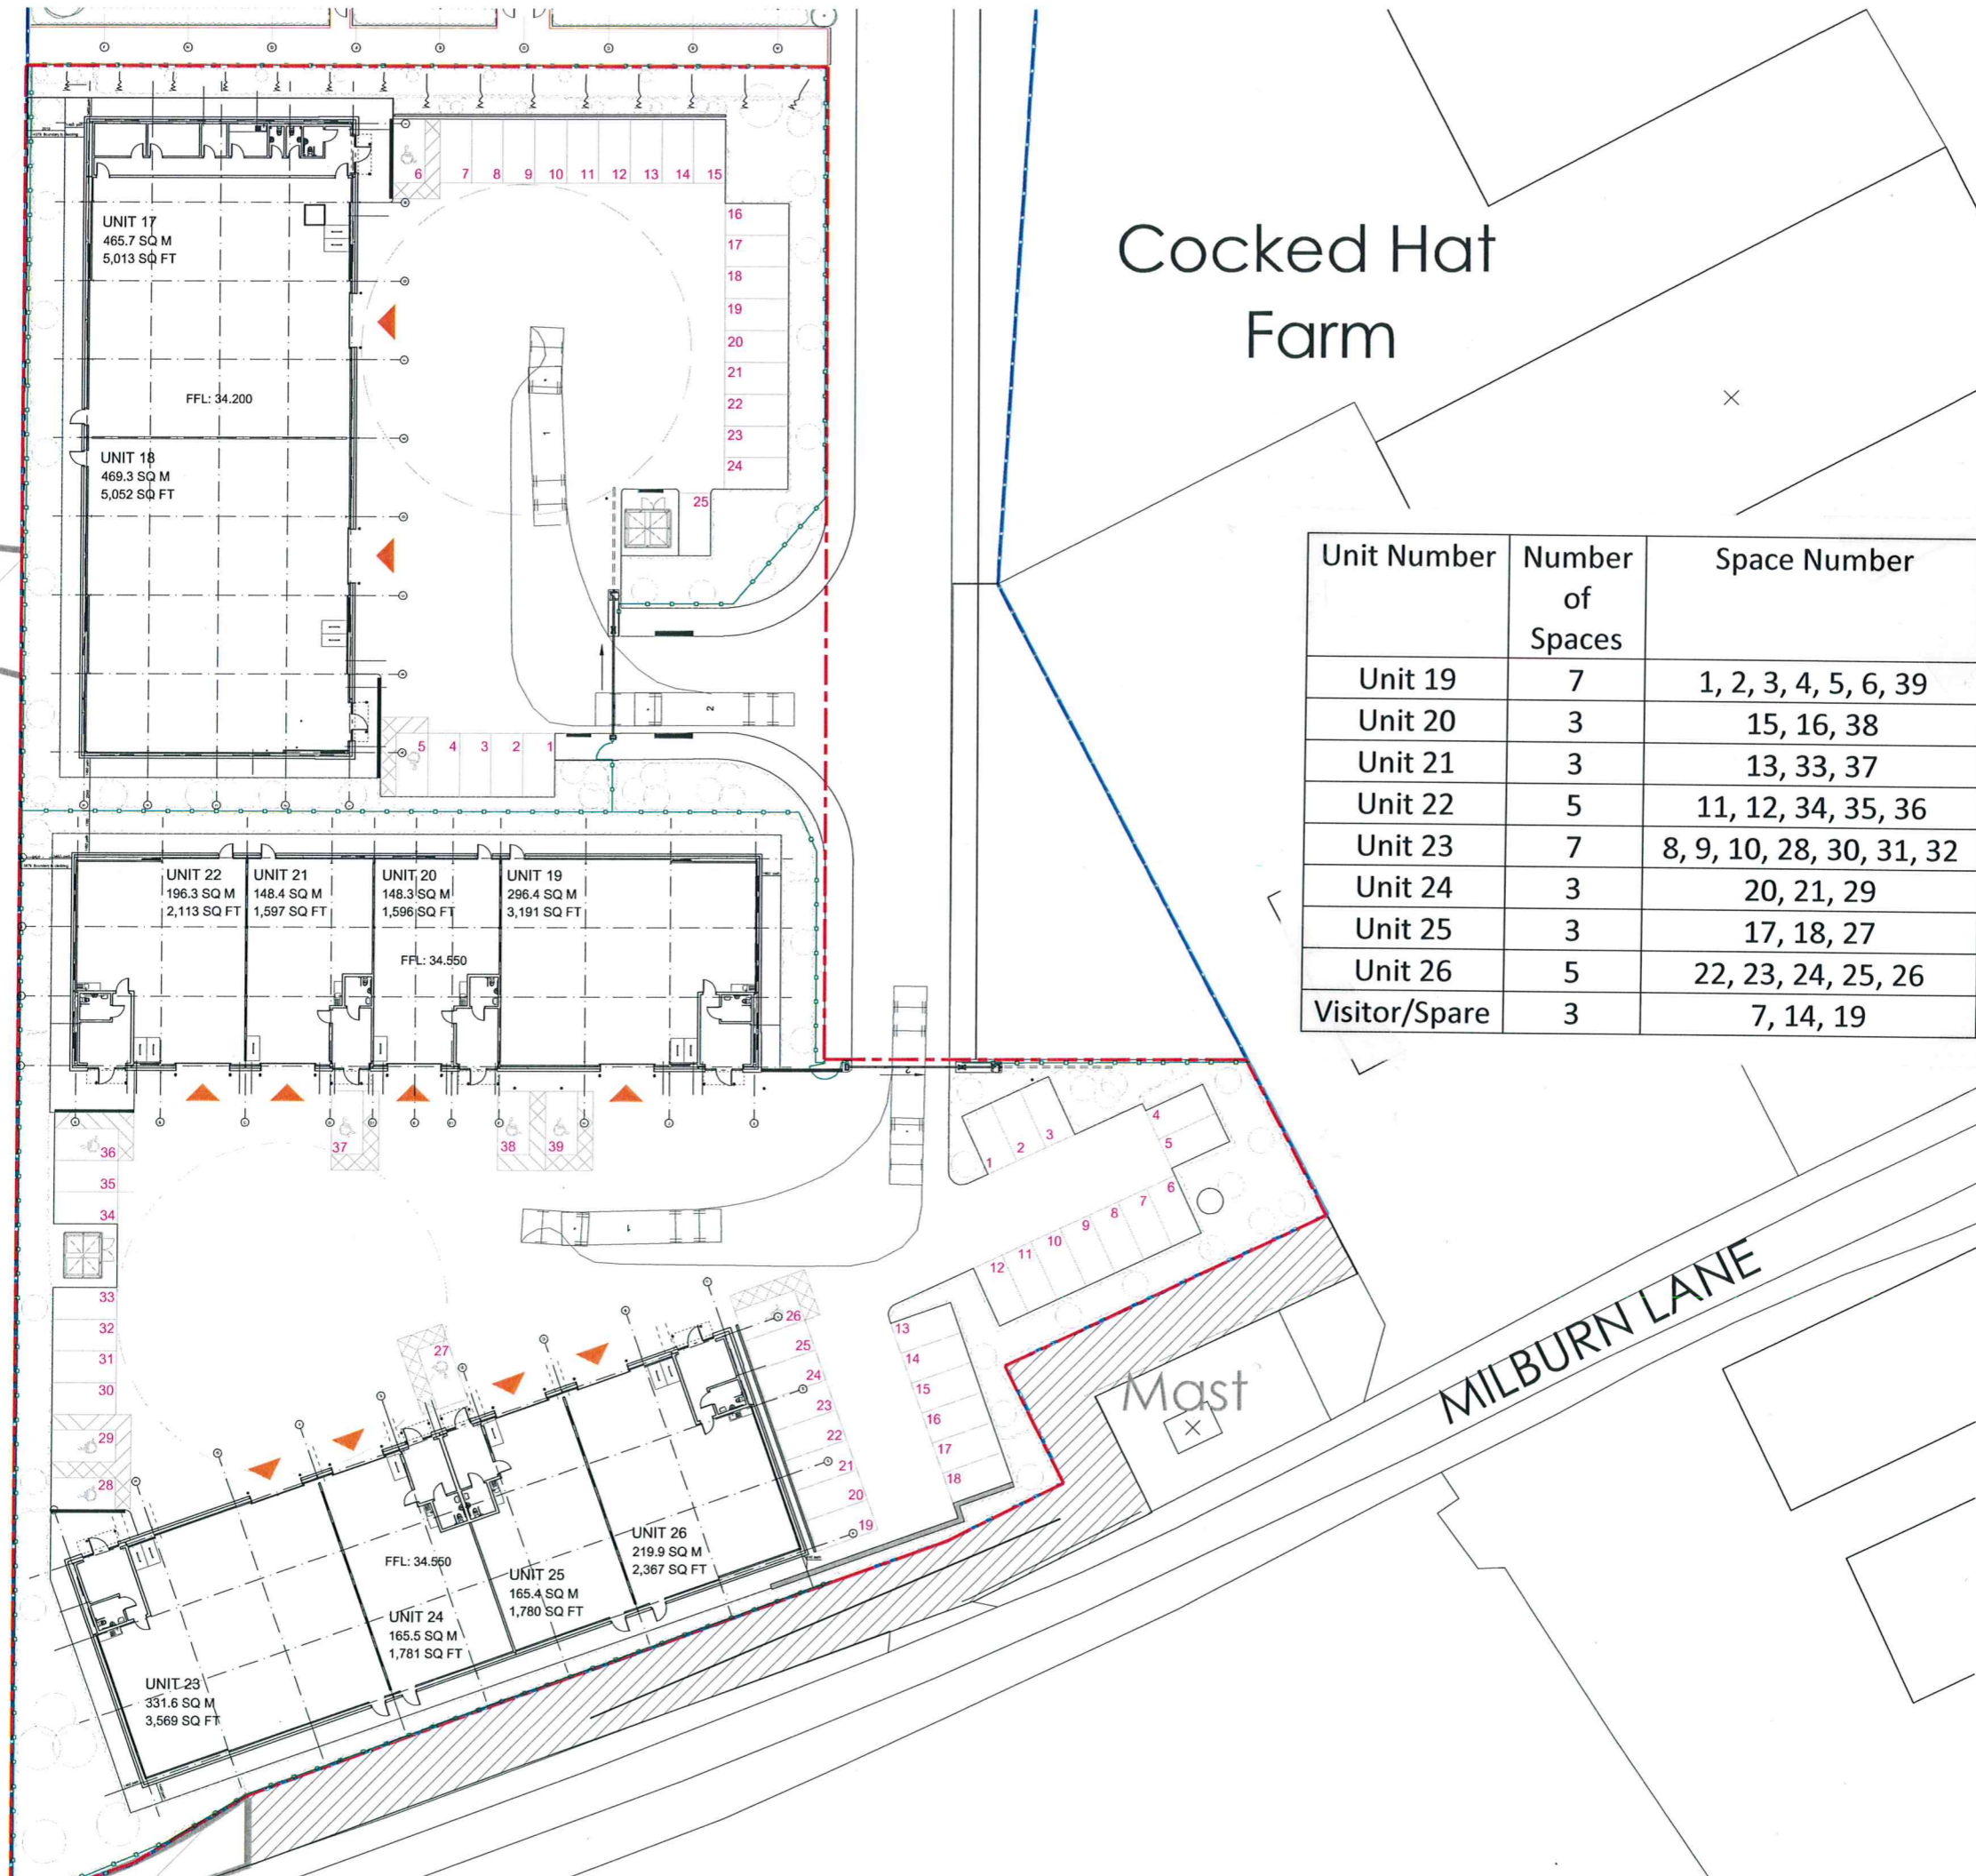

Unit Number	Number of Spaces	Space Number
Unit 19	7	1, 2, 3, 4, 5, 6, 39
Unit 20	3	15, 16, 38
Unit 21	3	13, 33, 37
Unit 22	5	11, 12, 34, 35, 36
Unit 23	7	8, 9, 10, 28, 30, 31, 32
Unit 24	3	20, 21, 29
Unit 25	3	17, 18, 27
Unit 26	5	22, 23, 24, 25, 26
Visitor/Spare	3	7, 14, 19

C-02	Disabled parking bay fronting Unit 19 relocated. 1 disabled parking bay fronting Unit 22 redefined as a standard bay	25.02.22	MW	MW
C-01	Drawing scale amended	25.02.22	MW	MW
C-00	Preliminary issue	25.02.22	MW	MW
REV	DESCRIPTION	DATE	BY	CHK

Purpose of Issue

Construction

Client

Martree Investments Limited

Project

Sowerby, Thirsk Industrial Development Phase 2

Drawing Title

Car Park Numbering Plan

Drawn	Checked	Paper Size	Scale	Date
MW	MW	A1	1:250	25.02.22
Project No.	Drawing No.	Revision		
19800	0007	C-02		