

Property Particulars

01937 918 088

fordymarshall.com

FM
Fordy Marshall
LAND & PROPERTY CONSULTANTS



Photograph of Unit 26 - Providing an approximate illustration of Unit 30 once completed

TO LET

New High Quality Light Industrial / Trade Counter Unit within Prominent, Established and Successful Business Park on A19

Unit 30 Shires Bridge Business Park, Easingwold YO61 3EQ
(Available end September 2021)

Approx 1,735 sqft (161.18m²) including Mezzanine

- Individual Frontage
- Car Parking / Service Area
- Includes Mezzanine of 435 sqft (40.41m²)
- High Speed Fibre Optic Broadband Available (up to 100Mb)

Location

The property is located on the south side of Easingwold, situated on the A19 approximately mid way between York and Thirsk. Shires Bridge Business Park is an established and successful business park and occupies an excellent and very prominent edge of town position with immediate access to the busy A19. Access is via a private estate road, leading from the A19.

Description

The new unit comprises part of a terrace of four light industrial business premises, forming the next Phase of this popular Business Park. Access is via a private estate road, leading from the A19.

The unit has been finished to a high standard of specification including:

- Portal steel framed construction.
- Mezzanine complete with handrail (*capability to fit office pod if required, subject to additional cost*)
- Three phase electricity
- Overhead internal LED low energy lighting and 13 amp wall sockets.
- Parking for 4 Vehicles
- Access to high speed fibre internet (supplied by others)
- Up and Over Powered Vehicle Access Door, and Personnel Door
- Disabled specification WC with hand basin and alarm.

Please note the unit is due for completion at the end of September 2021, with occupation immediately available thereafter.

Services

Mains water, three phase electricity and telecoms will be provided to the units. Foul drainage to be served via a private supply within the Business Park. The agents have not tested services; the ingoing Tenants are required to satisfy themselves in respect of availability and condition of the service provision to the subject properties.

Schedule of Accommodation

The unit provides the following approximate gross internal areas:

Unit 30	Sqm	Sqft
Ground Floor	120.77	1,300
Mezzanine	40.41	435
Total	161.18	1,735

Planning

Use Classes B1, B2 and B8 permitted.

Business Rates

The unit is not yet assessed for business rates. However, other similar premises at Shires Bridge have a Rateable Value of circa £9,000. Interested parties should make their own enquiries to Hambleton District Council on 01609 779 977.

EPC

A copy of the Energy Performance Certificate will be available on request or can be downloaded from the Fordy Marshall website following completion.

Rental

Unit 30 is available to let on a new full repairing and insuring lease for a term of years to be agreed, at a rent of £15,000 pa exclusive, payable monthly in advance by standing order. Flexible lease terms are available but our client has a preference for terms of at least 3 years.

Maintenance Costs

There will be an annual contribution to site maintenance costs, currently set at circa £400 pa plus VAT, reviewable annually.

VAT

All rents quoted are exclusive of VAT. Please note VAT will be payable on the rent and all other outgoings

Legal Costs

Each party is to be responsible for their own legal costs incurred in this transaction.

Viewing / Further Information

Viewing is strictly by appointment with the joint letting agents:

Fordy Marshall

Bowcliffe Hall, Bramham, Wetherby LS23 6LP

Contact: Christopher Fordy

Direct Dial: 01937 918 088

Email: christopherfordy@fordymarshall.com

Lawrence Hannah

5 St Marys Court, Blossom Street, York YO24 1AH

Contact: Miles Lawrence

Direct Dial: 01904 659 800

Email: milesl@lh-property.com



Photo of Unit 26 - illustrating the specification of Unit 30 once completed.

Particulars Prepared July 2021



SHIRES BRIDGE BUSINESS PARK




- 1 Oakhouse Foods York
- 2 Bradshaws Direct/Terroir
- 3 NTE Limited
- 4 NTE Limited
- 5 Bikewright
- 6 JCPT
- 7 AMSC
- 8 C&J Auto Services
- 9 The Paperbox
- 10 Marrkt / Blank Apparel
- 12 Bradshaws Direct / Tarpaulins Direct
- 13 Kosmos UK
- 14 Athena / Vivarti
- 15 Athena / Vivarti
- 16 Athena / Vivarti
- 17 Athena / Vivarti
- 18 Athena / Vivarti
- 19 Easingwold Shotokan Karate Club
- 20 Paw Print Promotions Ltd / Ai Martial Arts
- 21 Puckett's Pickles
- 22 RENU / WG
- 23 ADS Electrical
- 24 FITCH Brew Co
- 25 PMA (Services) Ltd
- 26 Speciality Enterprises (T/A) Weldcraftpro
- 27 Bumble Wrap
- 28 The Yorkshire Jigsaw Store
- 29 The Yorkshire Jigsaw Store
- 30 **TO LET**
- 31 A Class Engineering

Plan for Identification Purposes Only. Not to Scale

Shires Bridge Business Park, Easingwold



Shires Bridge Business Park

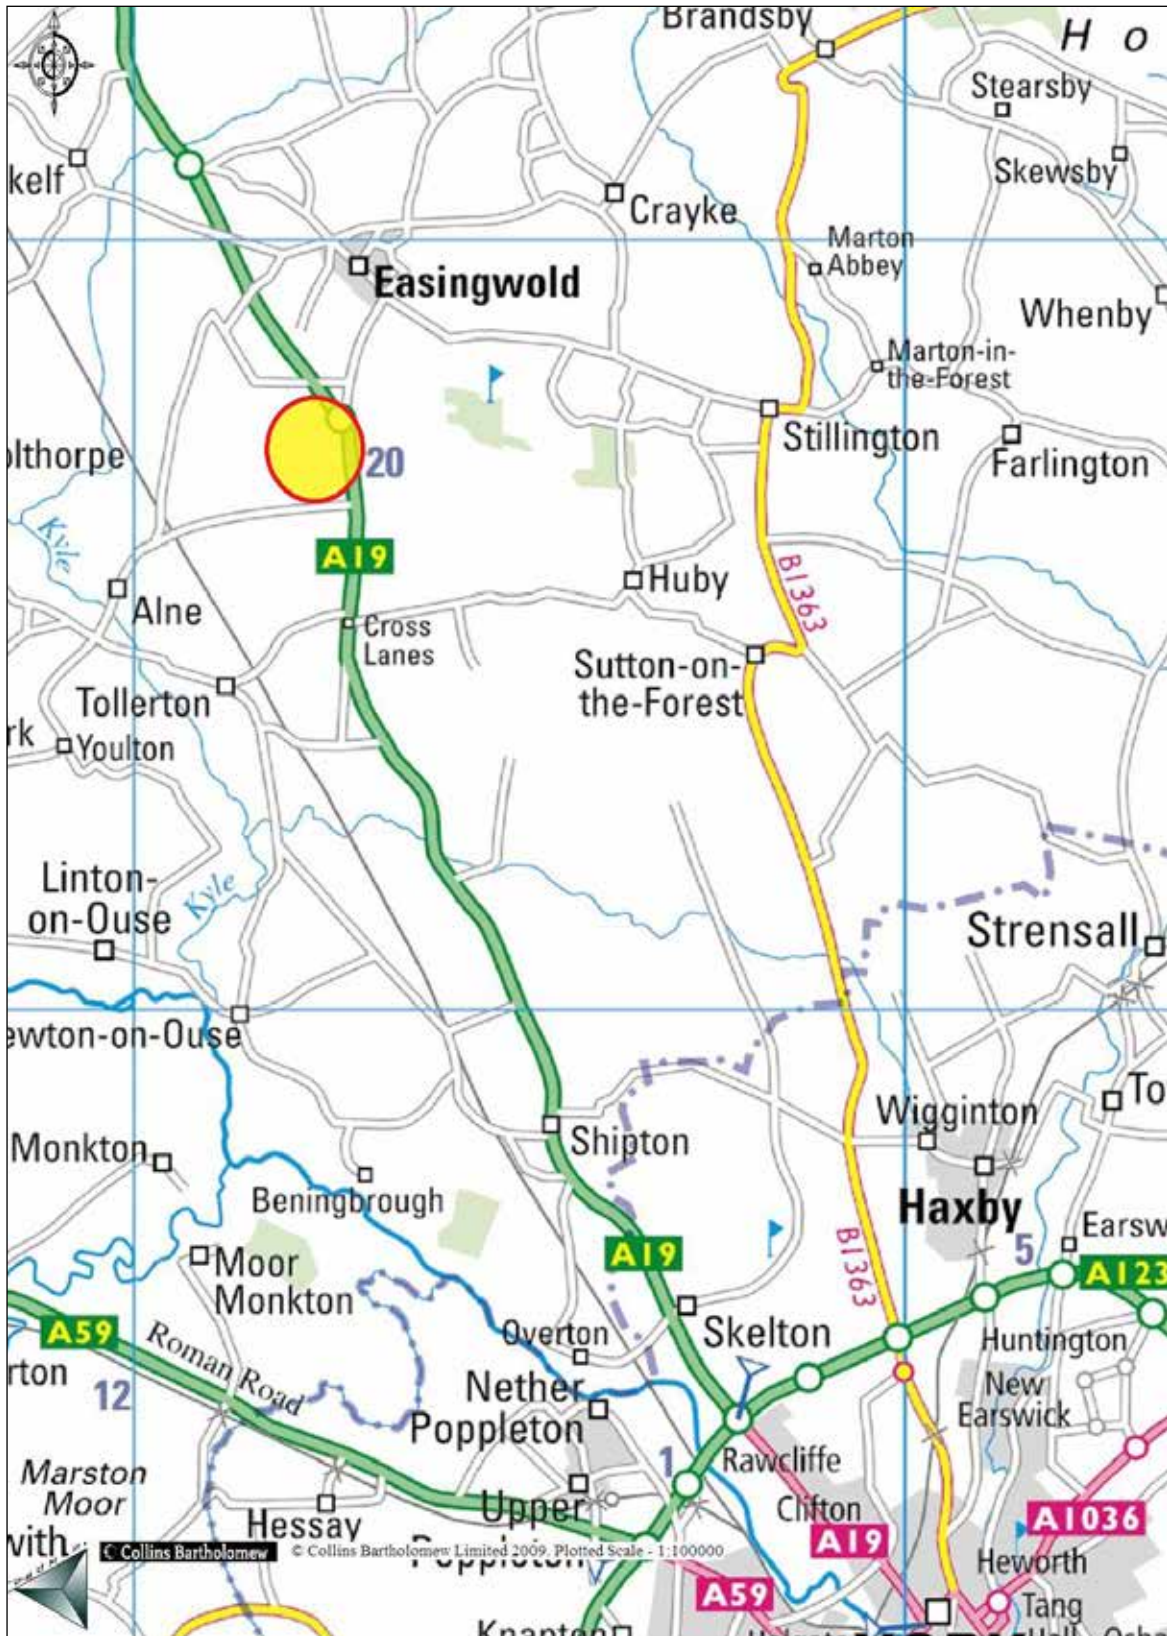

Plan for Identification Purposes Only. Not to Scale