
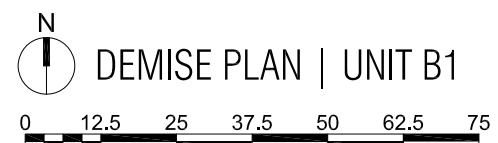


notes

1. Do not scale from this drawing - use figured dimensions only
2. All set-out dimensions, levels, building positions and site boundaries to be checked by the Contractor, with any discrepancies reported before work starts
3. All works to be carried out to the satisfaction of the Local Authority and in accordance with Building Regulations, British Standards, CDM Regulations, Codes of Practice, Acts & Bylaws, manufacturers recommendations, specialist information and good building practice
4. References to Local Authority are also intended to read as for Approved Inspectors
5. This drawing is the copyright of SPX Architects and should only be reproduced with their written permission
6. Tree locations shown are indicative only and are subject to a more detailed site survey to establish exact positions and sizes once permission has been granted to access the garden or the sale to the Applicant has been completed

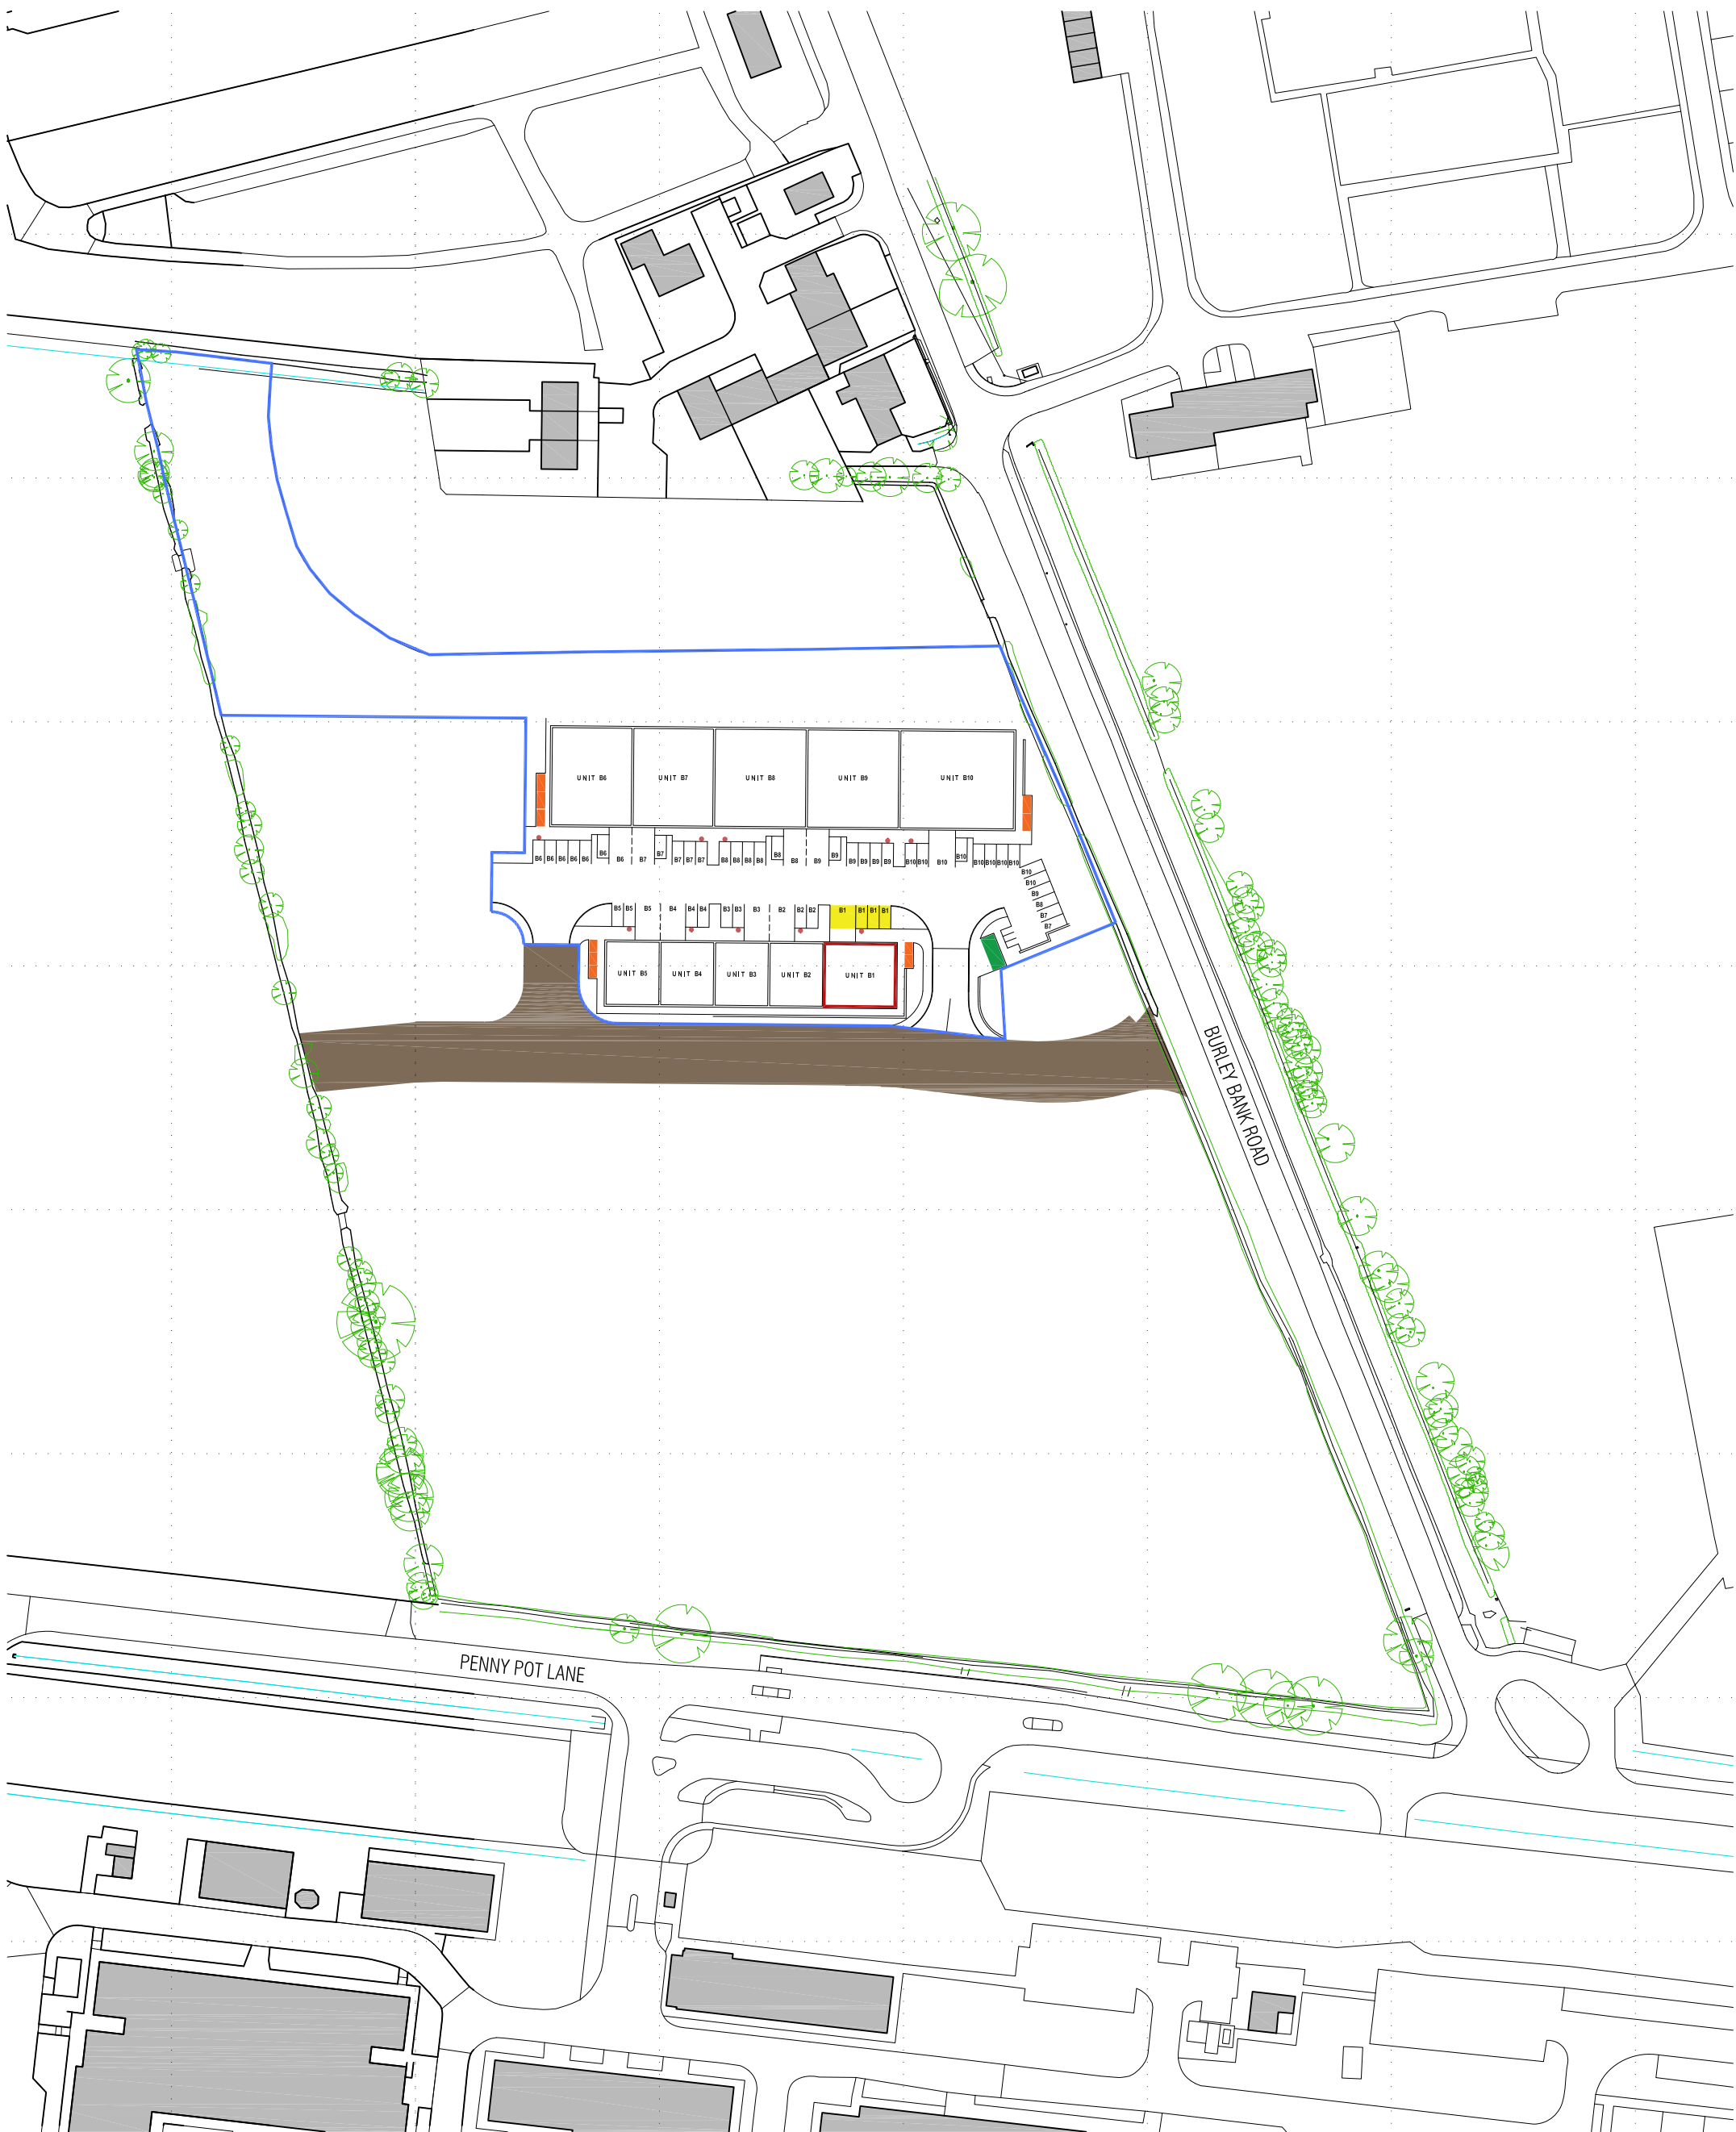

DEMISE PLAN | UNIT B1

client	TEAKWOOD DEVELOPMENTS
site	PENNY POT LANE BURLEY BANK ROAD
project	PROPOSED DEVELOPMENT
number	01954-715
drawing	DEMISE PLAN UNIT B1

scale	1:1250 @ A3	status	LEGAL
revision	A	date	OCTOBER 2021
revision notes	A 04/11/21 Updated following comments received from Tyr Law		

SPX
ARCHITECTS

a | Regal Chambers | 22a Oxford Street | Harrogate | HG1 1PU
 e | office@spx-architects.co.uk
 t | 01423 520100
 w | www.spx-architects.co.uk