
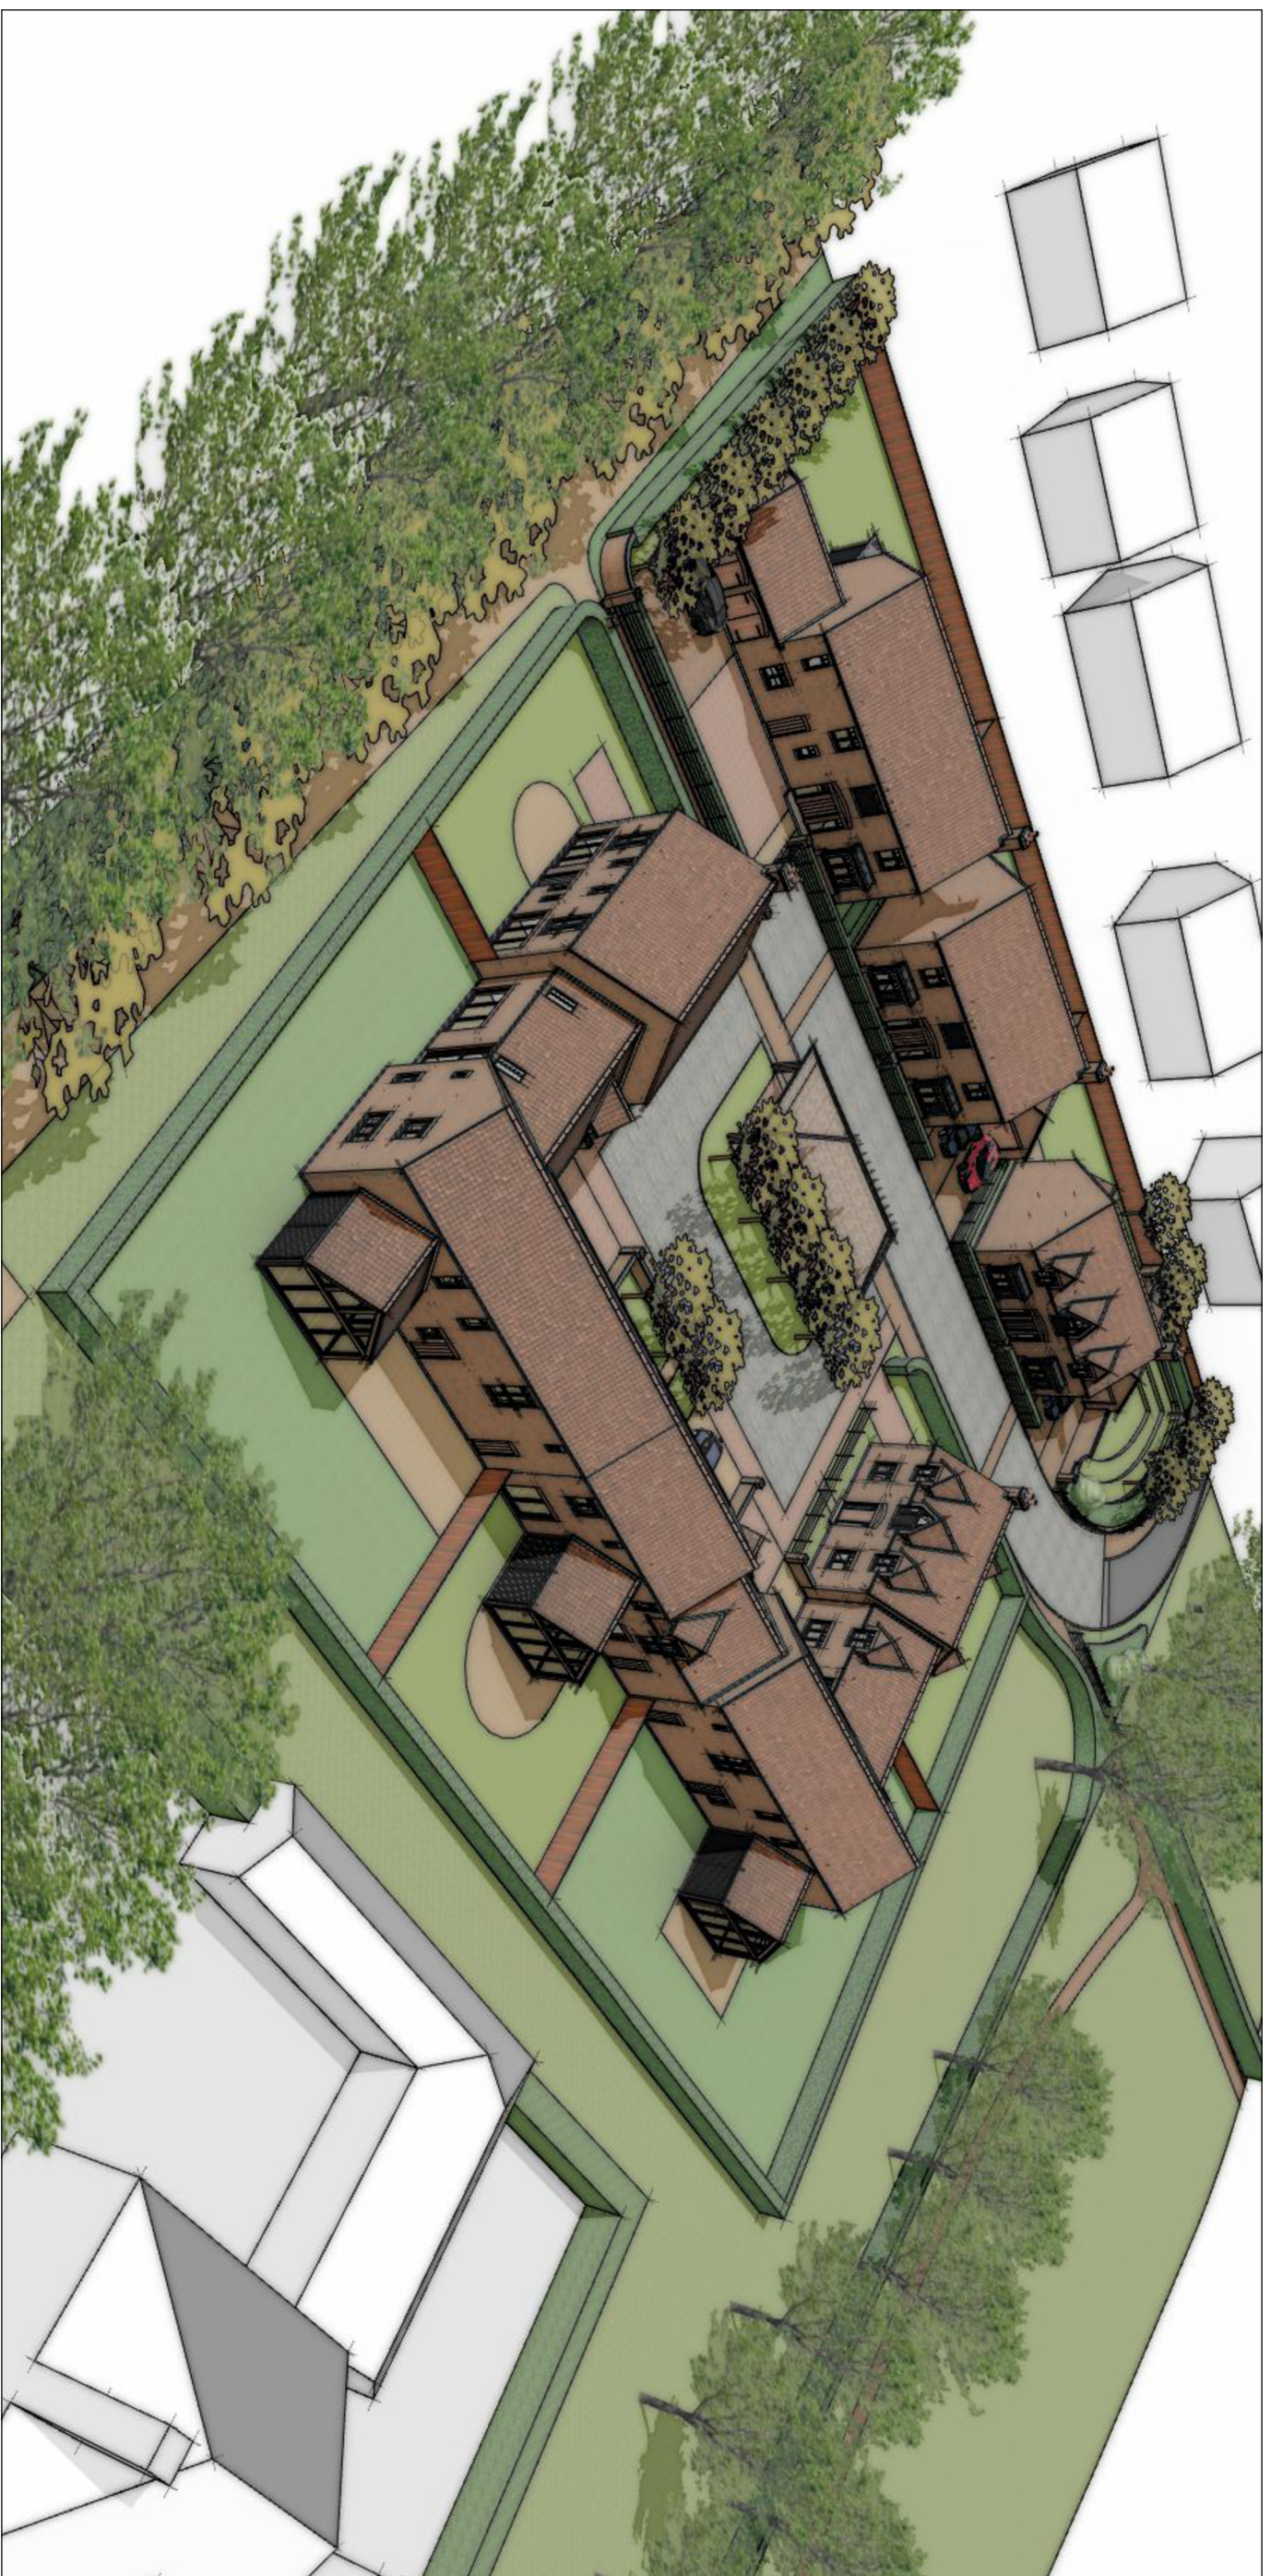
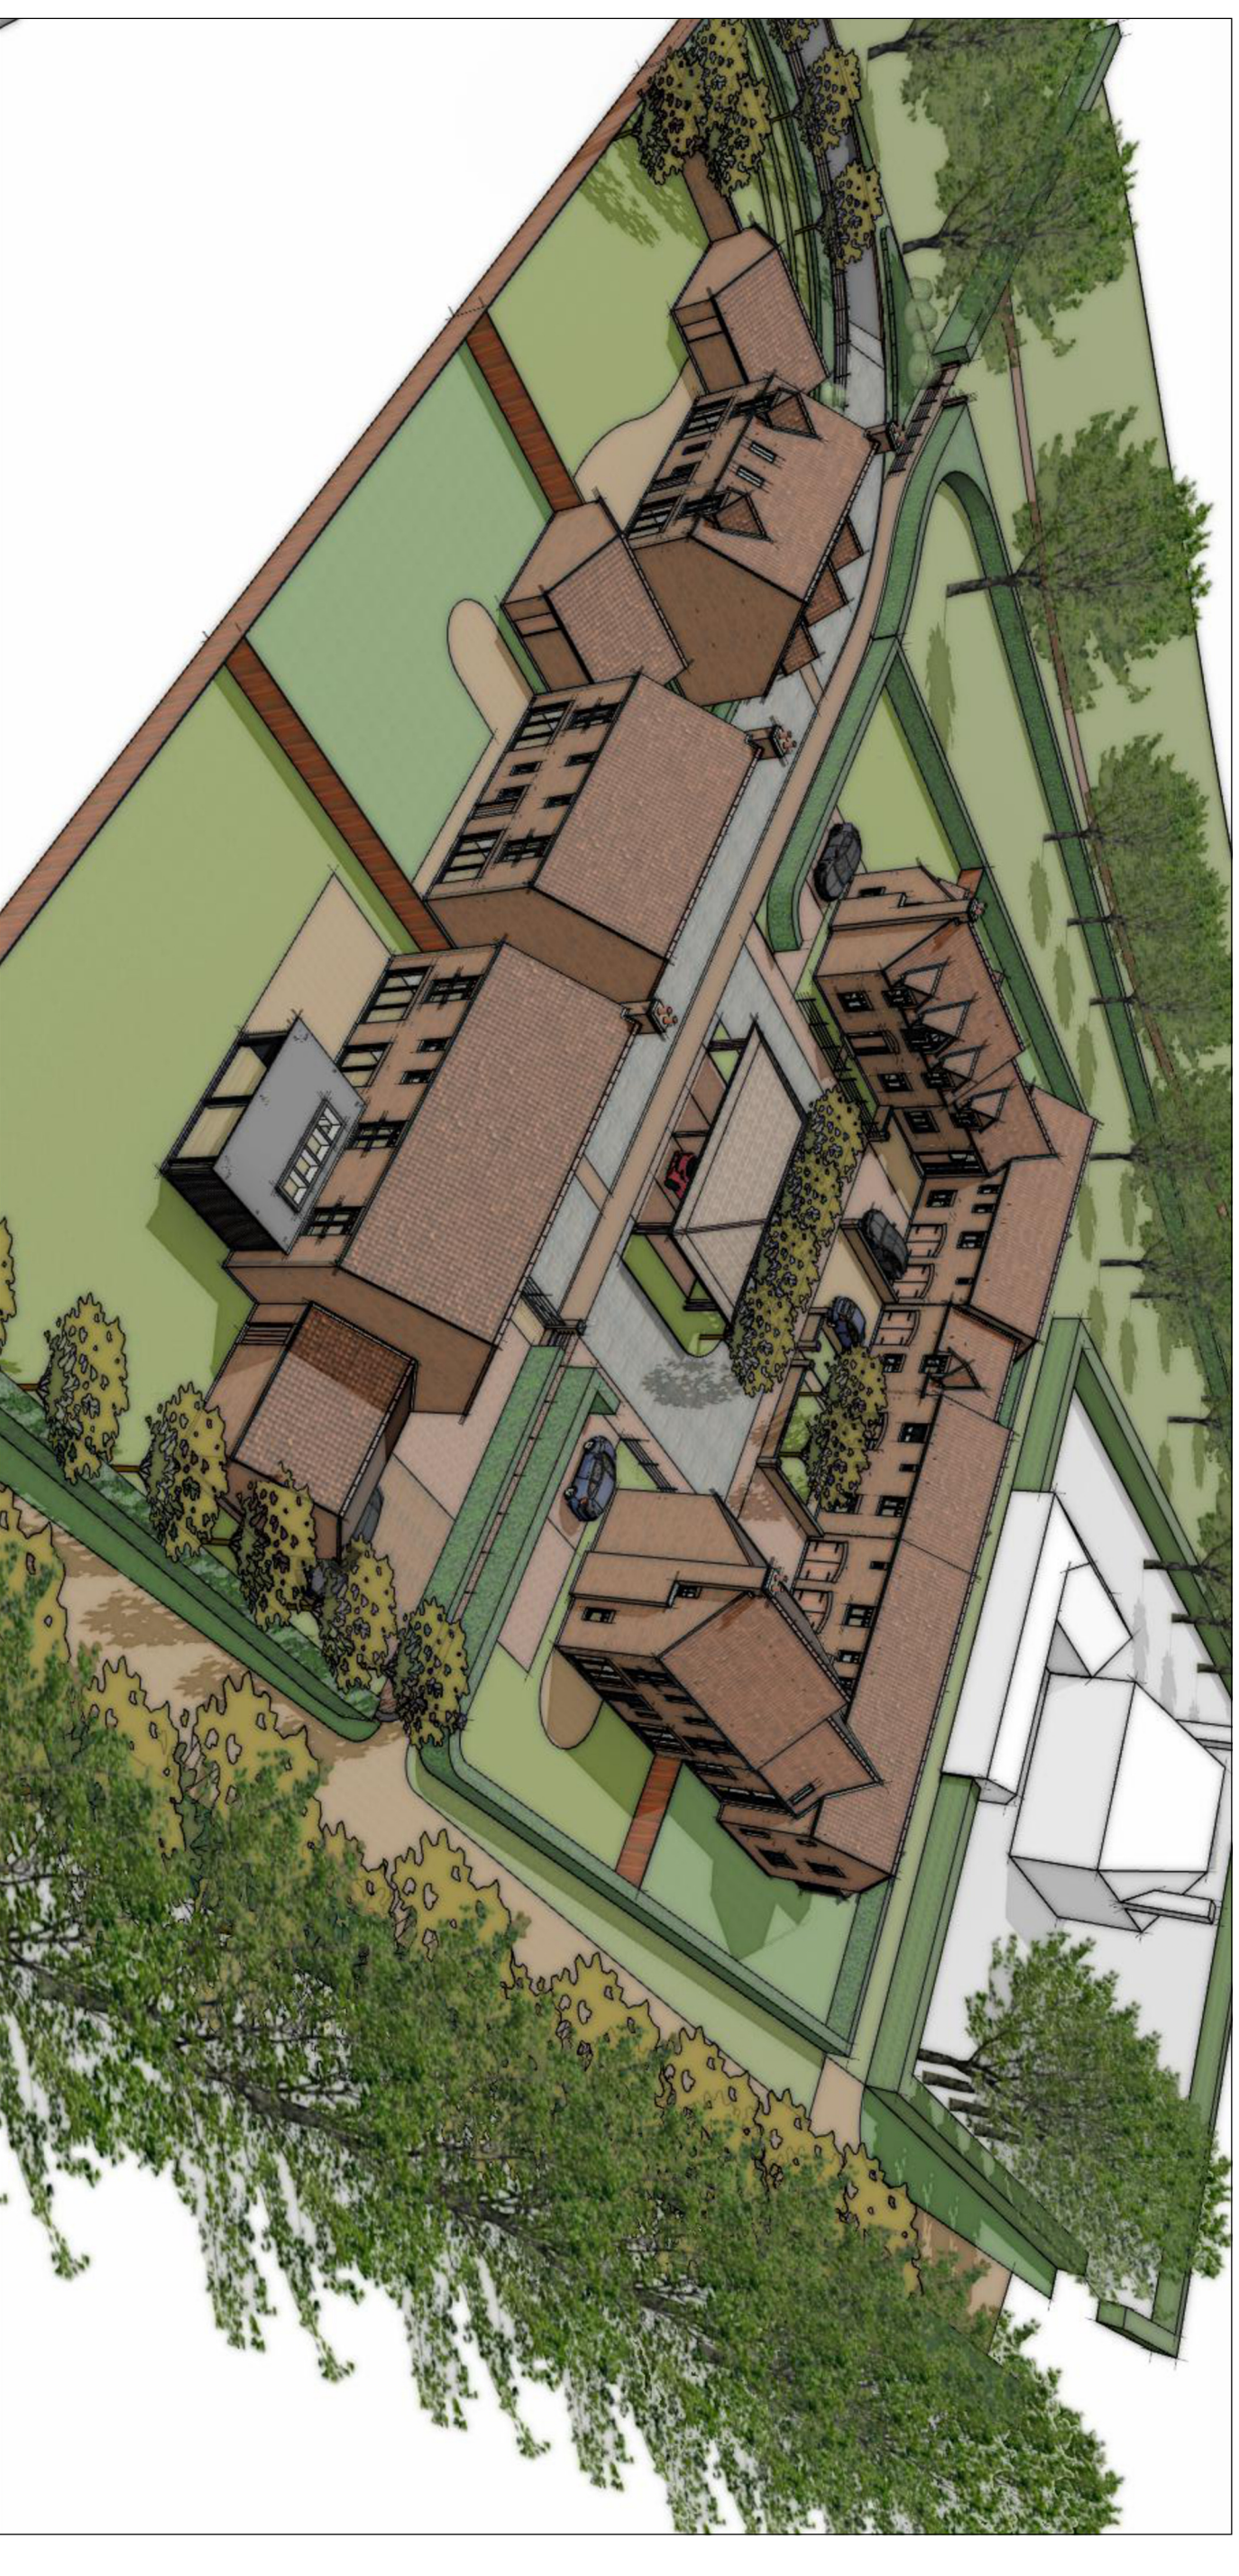


Notes:
This drawing is property of summerhouse architects and should not be reproduced or disclosed to a third party without written consent. This drawing is not to be scaled, figured dimensions only to be taken. Any discrepancies be found please inform this office.

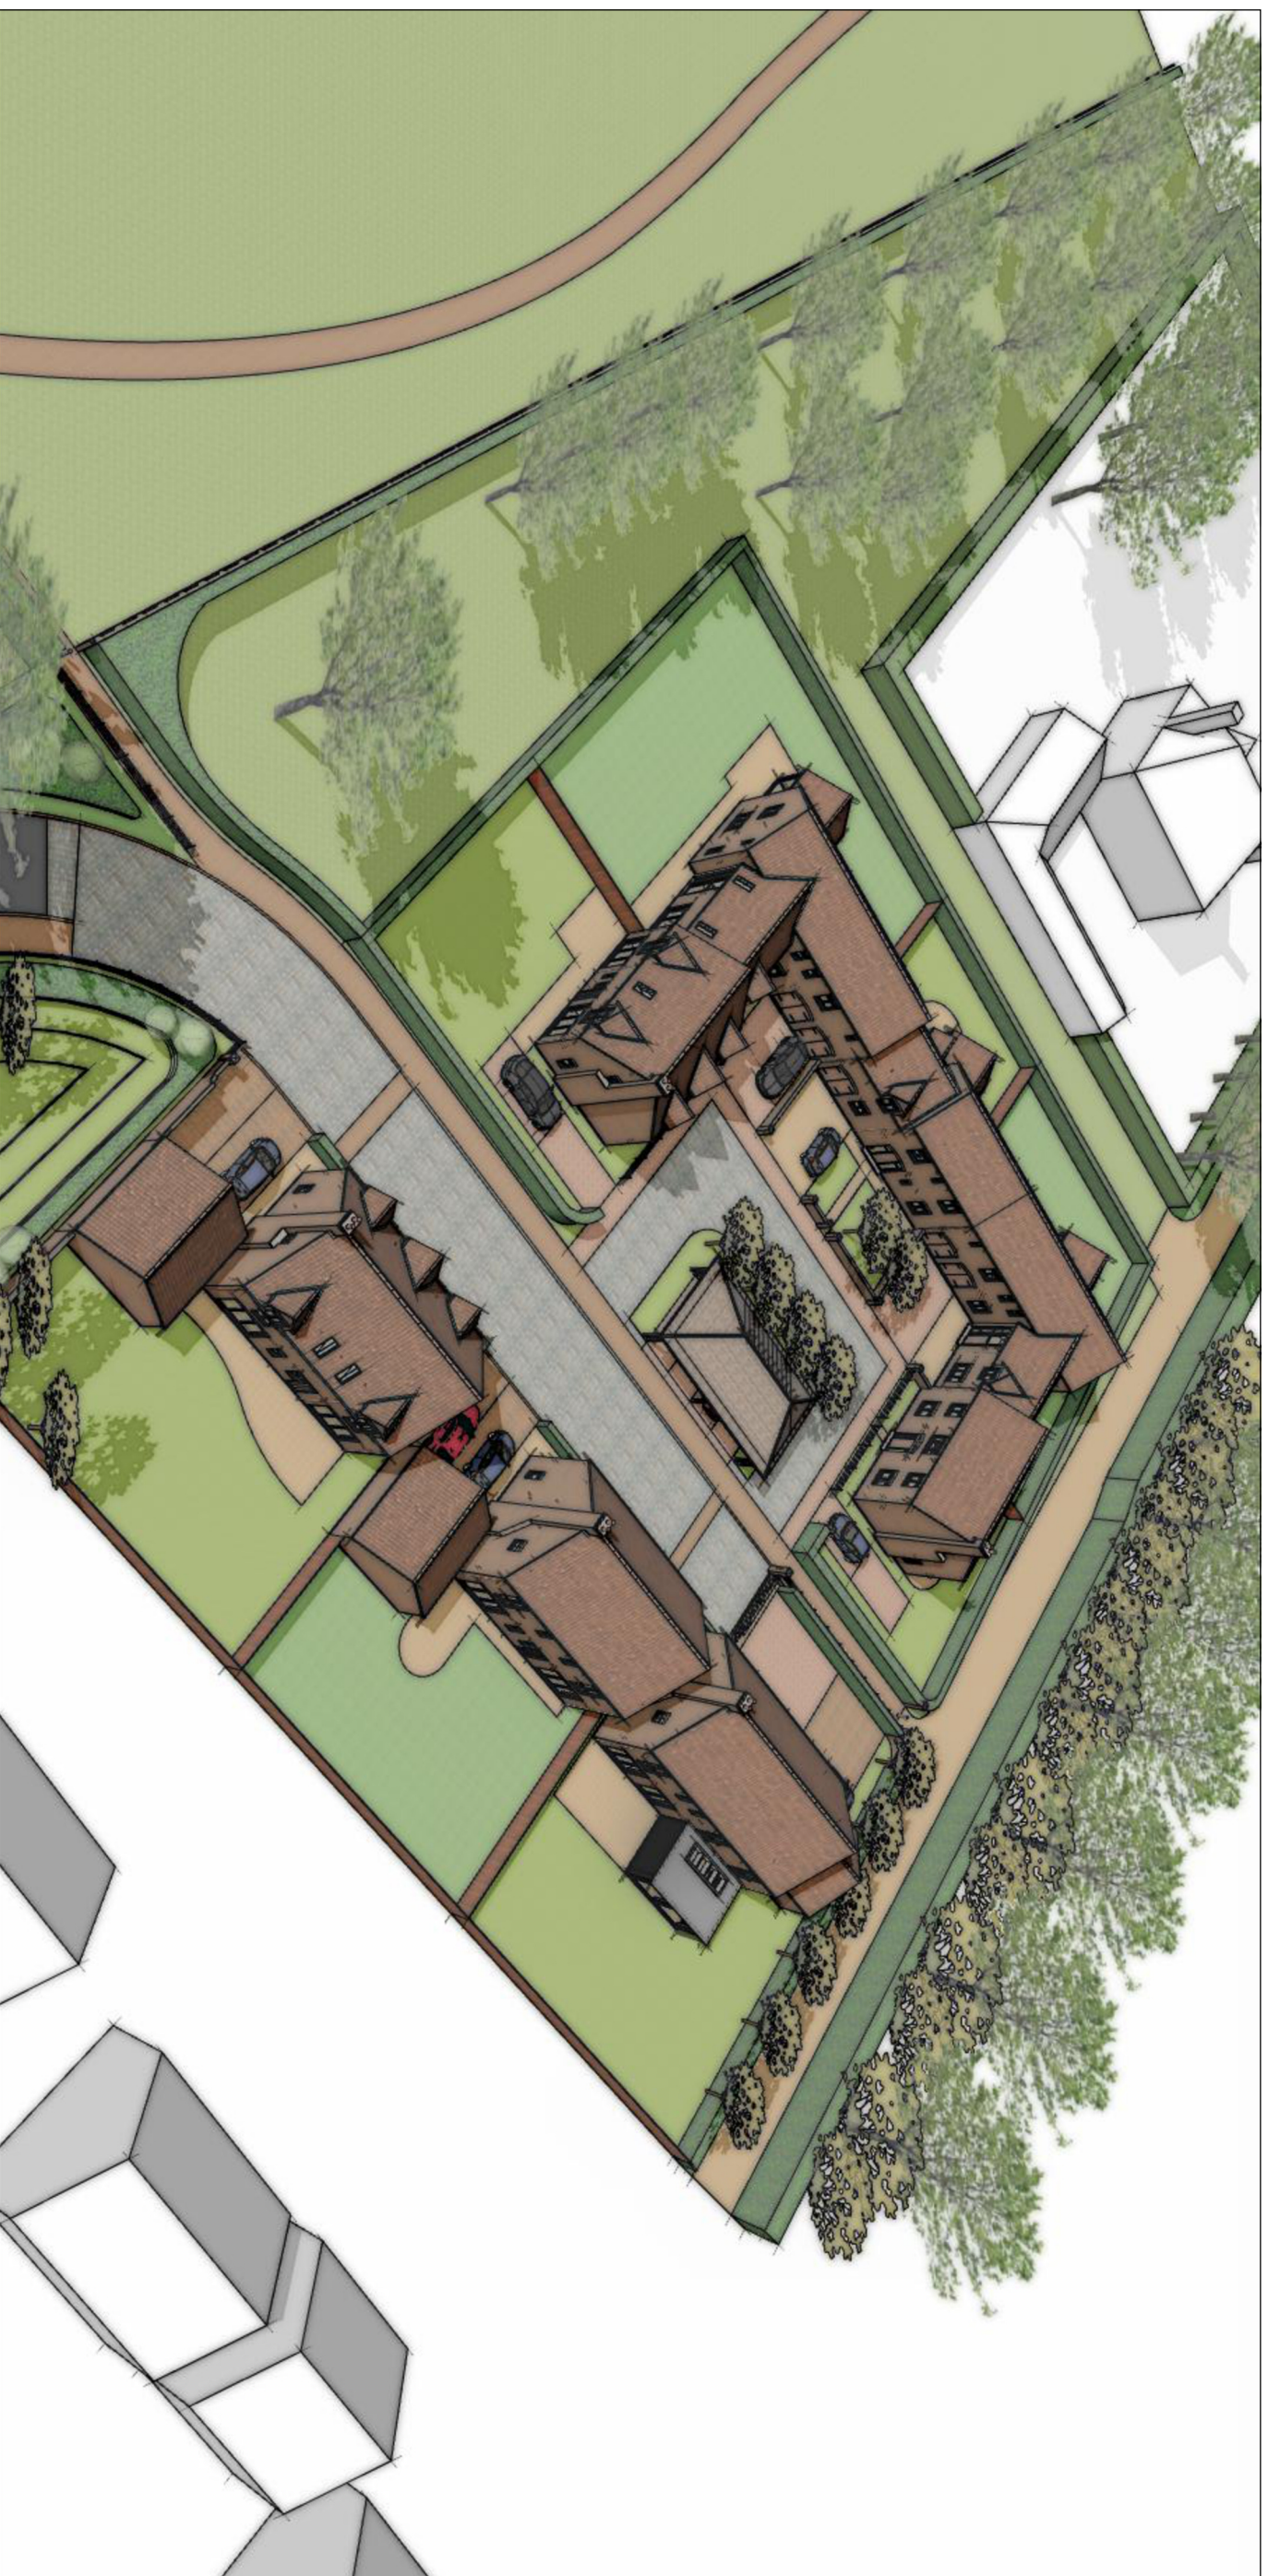

summerhouse
a r c h i t e c t s

mill farm
mildenhall
north yorkshire
TS14 6RW
t - 01287 632640
e - admin@summerhouse.uk.net
w - www.summerhouse.uk.net

client FORDY FARMS (INGLEBY) LTD

project LAND AT GREYTOWERS
NUNTHORPE

drawing AERIAL VIEWS

scale NTS
date MAR 23
drg no S231_PL_014 rev B
status PLANNING