



Notes:
This drawing is property of **summerhouse.**
It may not be reproduced or disclosed to a third party without written consent.
This drawing is not to be scaled, figured dimensions only to be taken.
Should any discrepancies be found please inform this office.

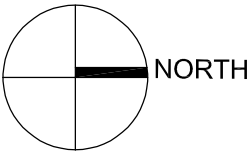

- NW Sewer & Wayleave
- 22m Offset
- Planning Line
- Proposed Footpath Route
- Existing Footpath Route

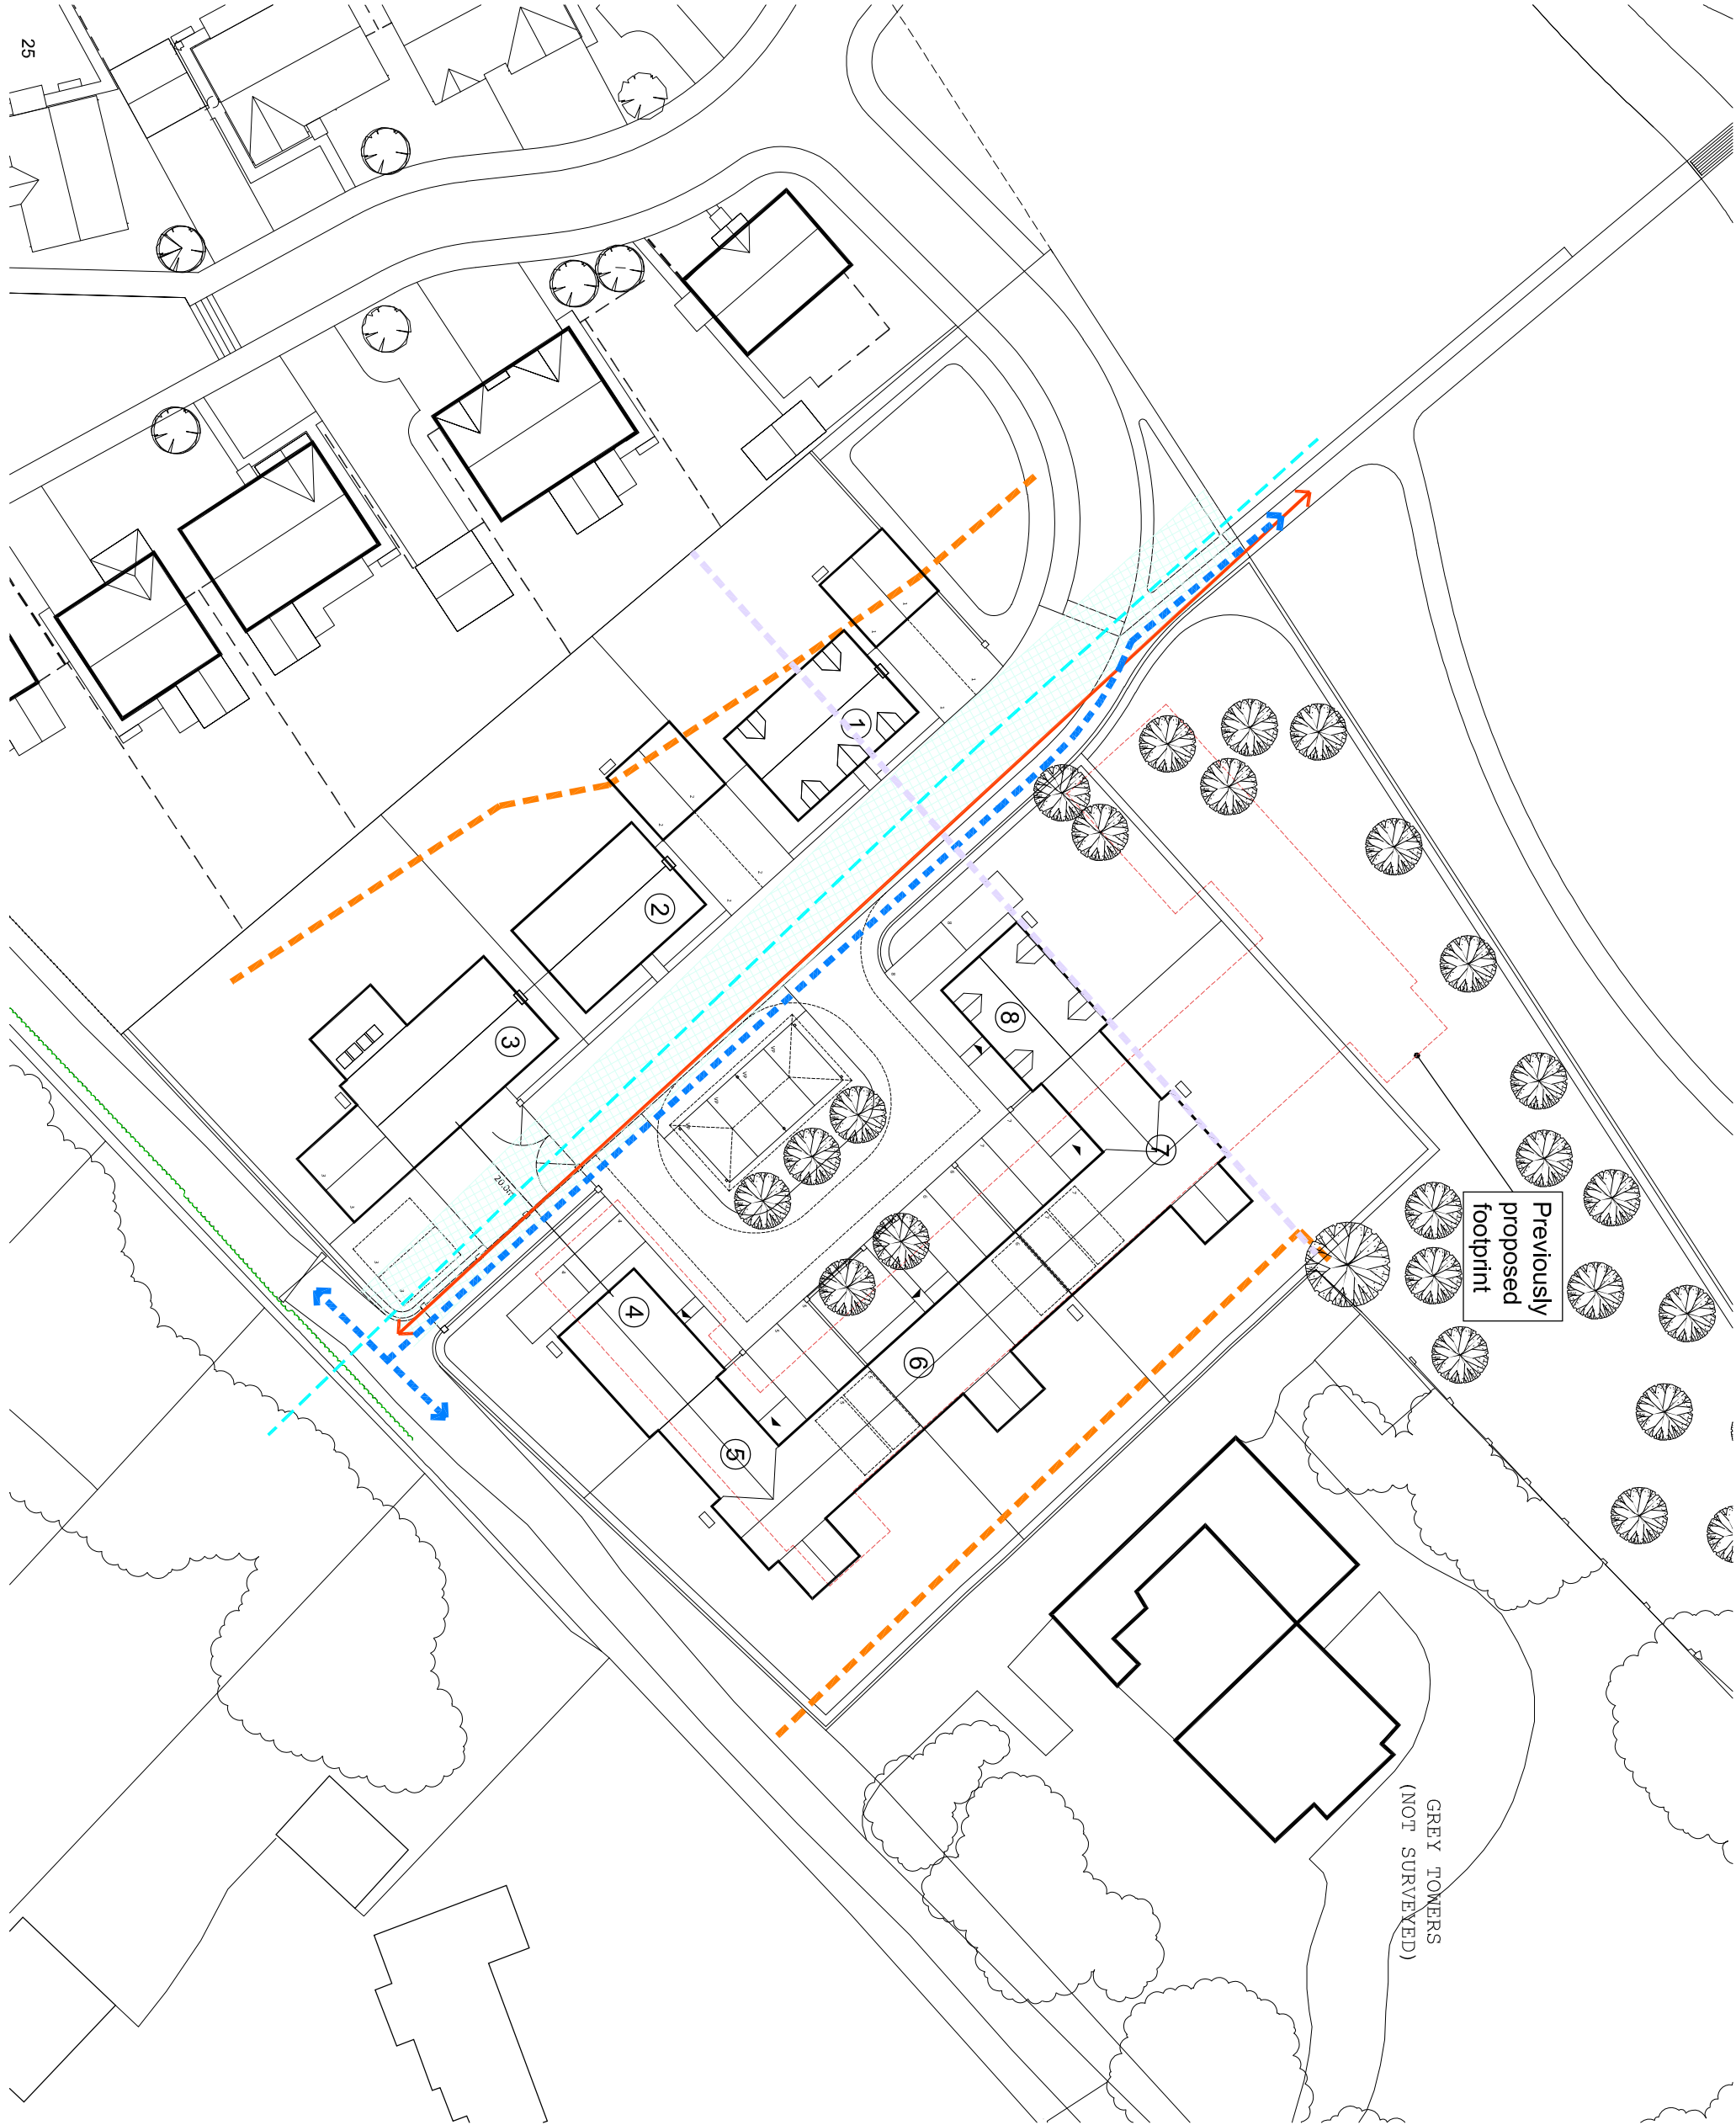

summerhouse
a r c h i t e c t s

mill farm
guisborough
north yorkshire
TS14 6RW
t - 01287 632640
e - admin@summerhouse.uk.net
w - www.summerhouse.uk.net

client FORDY FARMS (INGLEBY) LTD

project LAND AT GREYTOWERS
NUNTHORPE

drawing SITE CONSTRAINTS

scale 1:500@A3
date MAR 23
drg no S231 PLO04 rev C
status PLANNING