




Notes:
This drawing is property of summerhouse
it shall not be reproduced or disclosed to a third party
without written consent.
This drawing is not to be scaled, figured dimensions
shy to be taken.
Should any discrepancies be found please inform this
office.

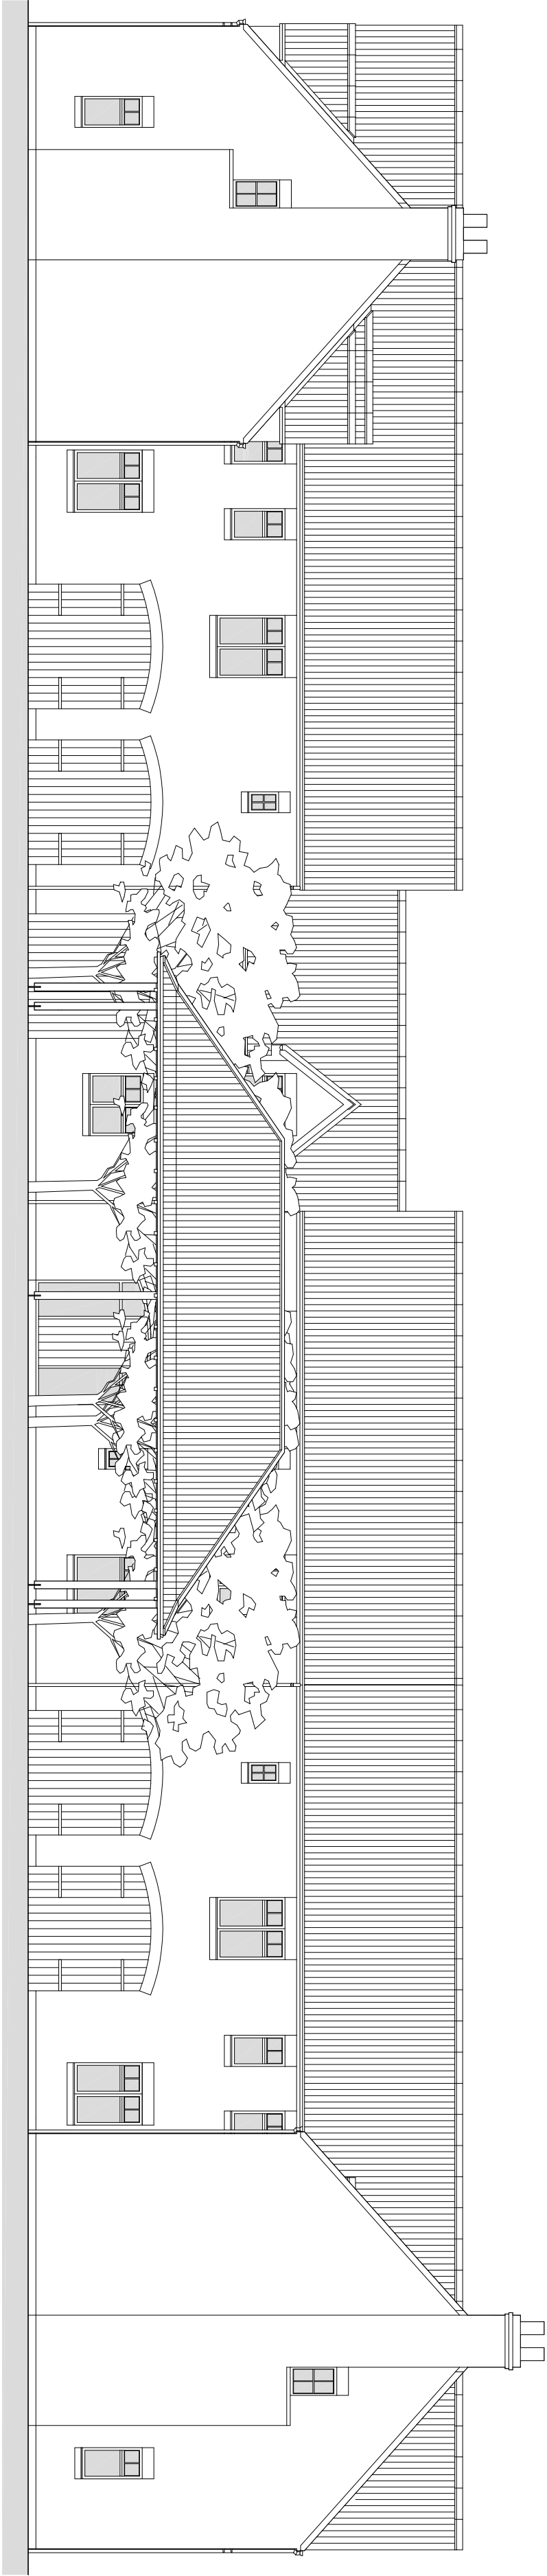

Plot 8
Courtyard Elevation A

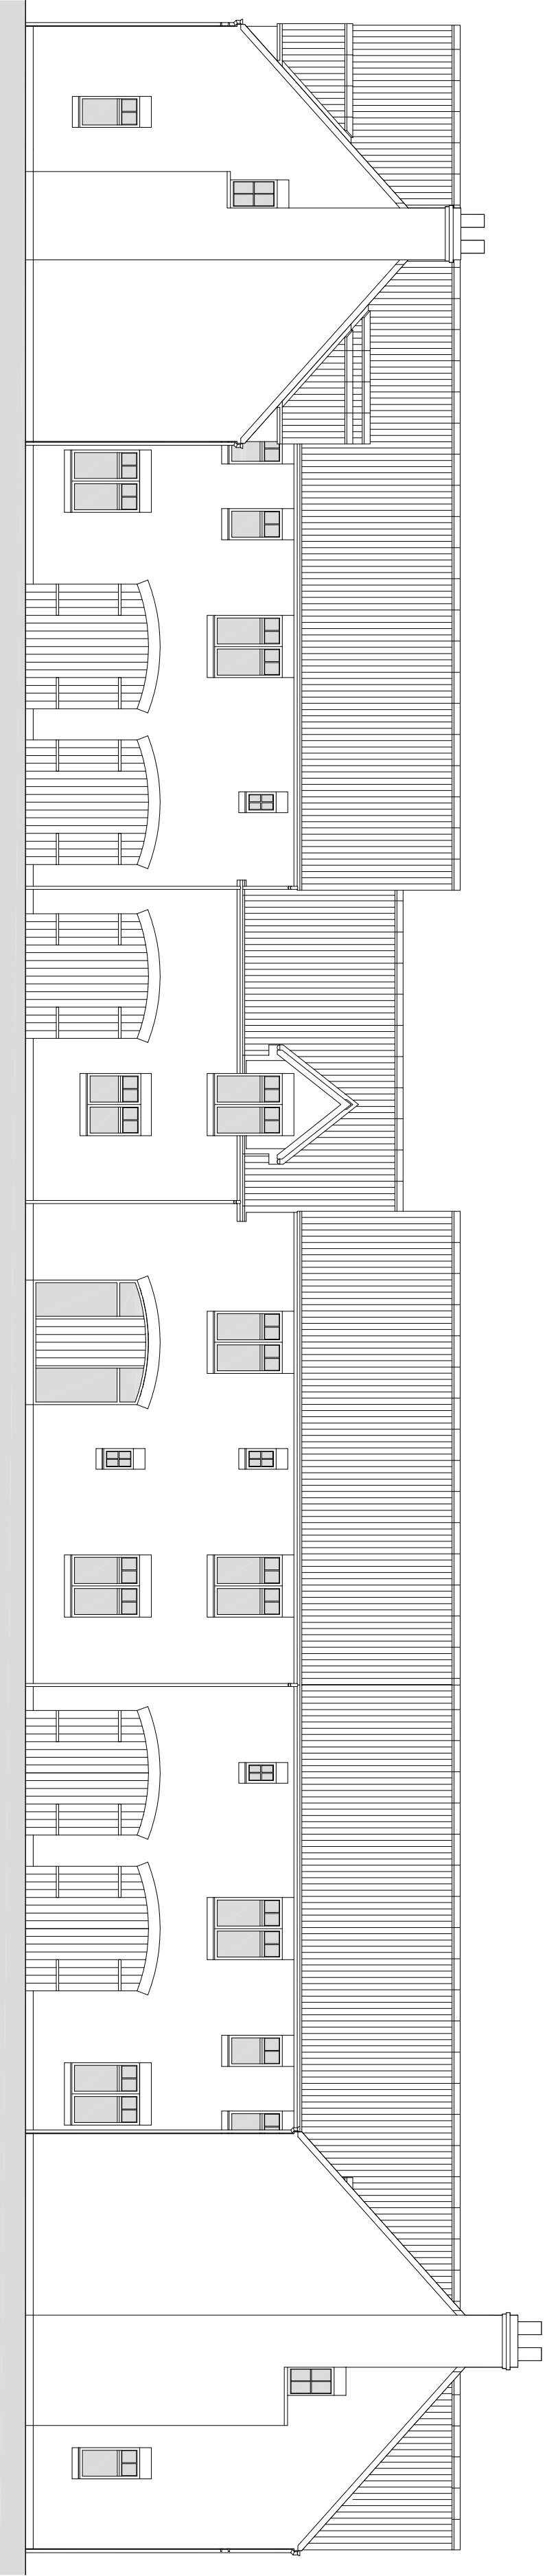

Plot 8
Courtyard Elevation A with parking pergola removed for clarity

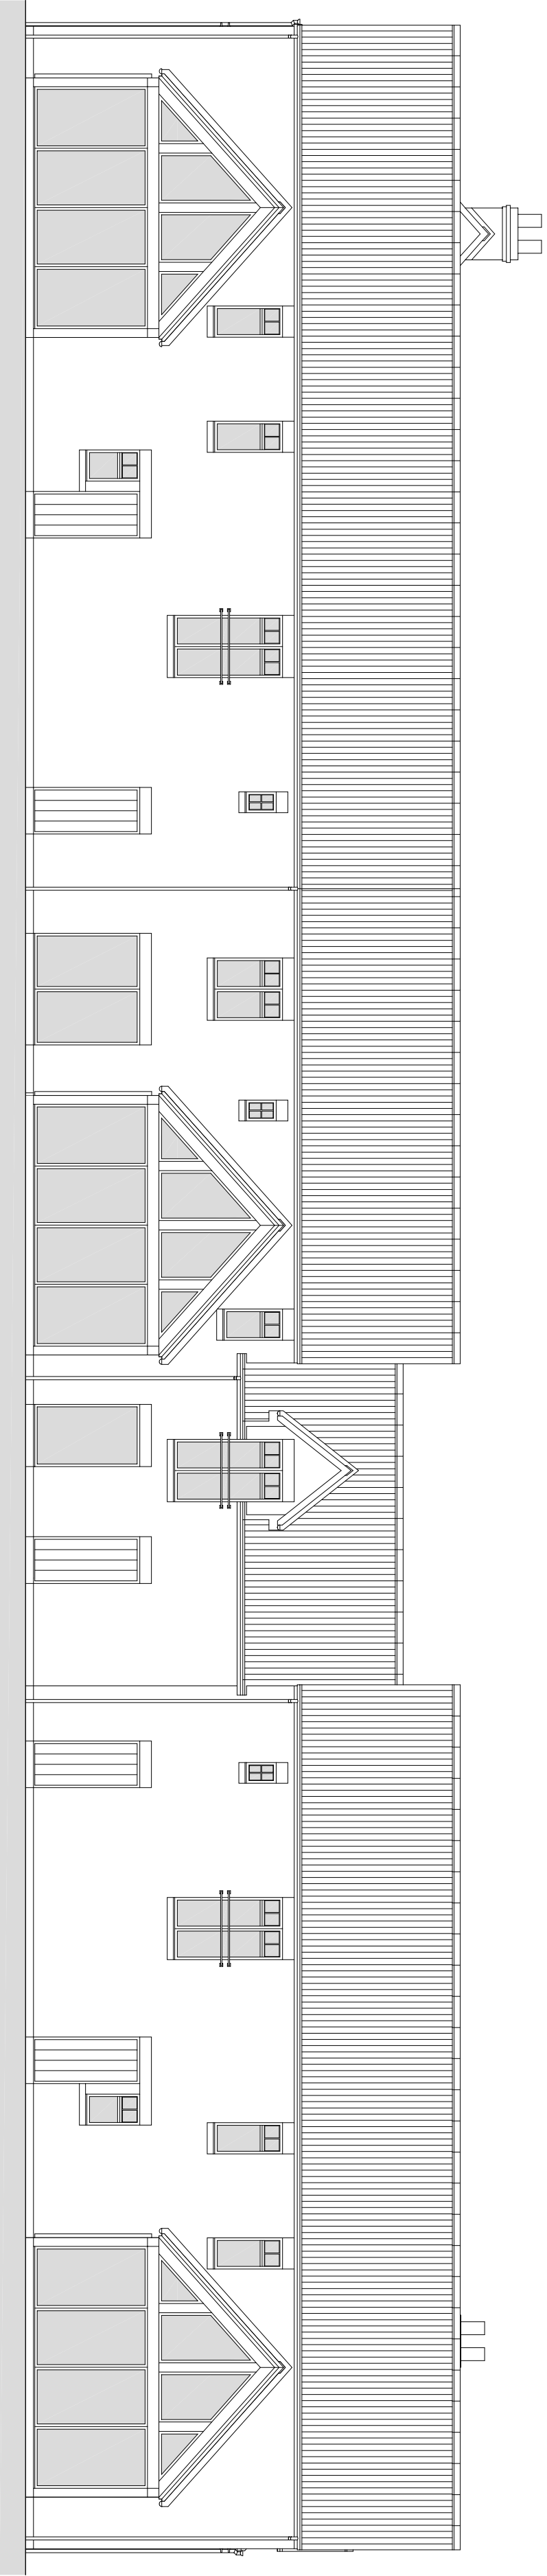

Plot 5
Courtyard Elevation B




Plot 4



Plot 5



Plot 6

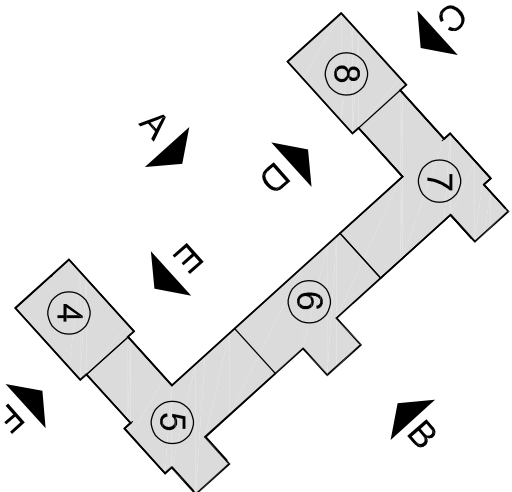

summerhouse
a r c h i t e c t s

mill farm
gusborough
north yorkshire
TS14 6RW
t - 01287 632640
e - admin@summerhouse.uk.net
w - www.summerhouse.uk.net

client FORDY FARMS (INGLEBY) LTD

project LAND AT GREYTOWERS
NUNTHORPE
drawing PLOTS 4-8
ELEVATIONS

scale 1:100@A1
date MAR 23
drg no SZ31 PL 011 rev C
status PLANNING