


Notes:
This drawing is property of summerhouse
It may not be reproduced or disclosed to a third
party without written consent.
This drawing is not to be scaled, figured dimensions
only to be taken.
Should any discrepancies be found please inform
this office.

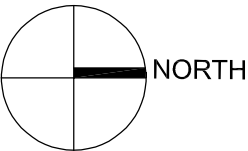

summerhouse
a r c h i t e c t s


mill farm
gusborough
north yorkshire
TS14 6RW
t - 01287 632640
e - admin@summerhouse.uk.net
w - www.summerhouse.uk.net

client FORDY FARMS (INGLEBY) LTD

project LAND AT GREYTOWERS
NUNTHORPE

drawing LOCATION PLAN

scale	1:1250@A3
date	MAR 23
drg no	S231 PL001
status	PLANNING
rev	

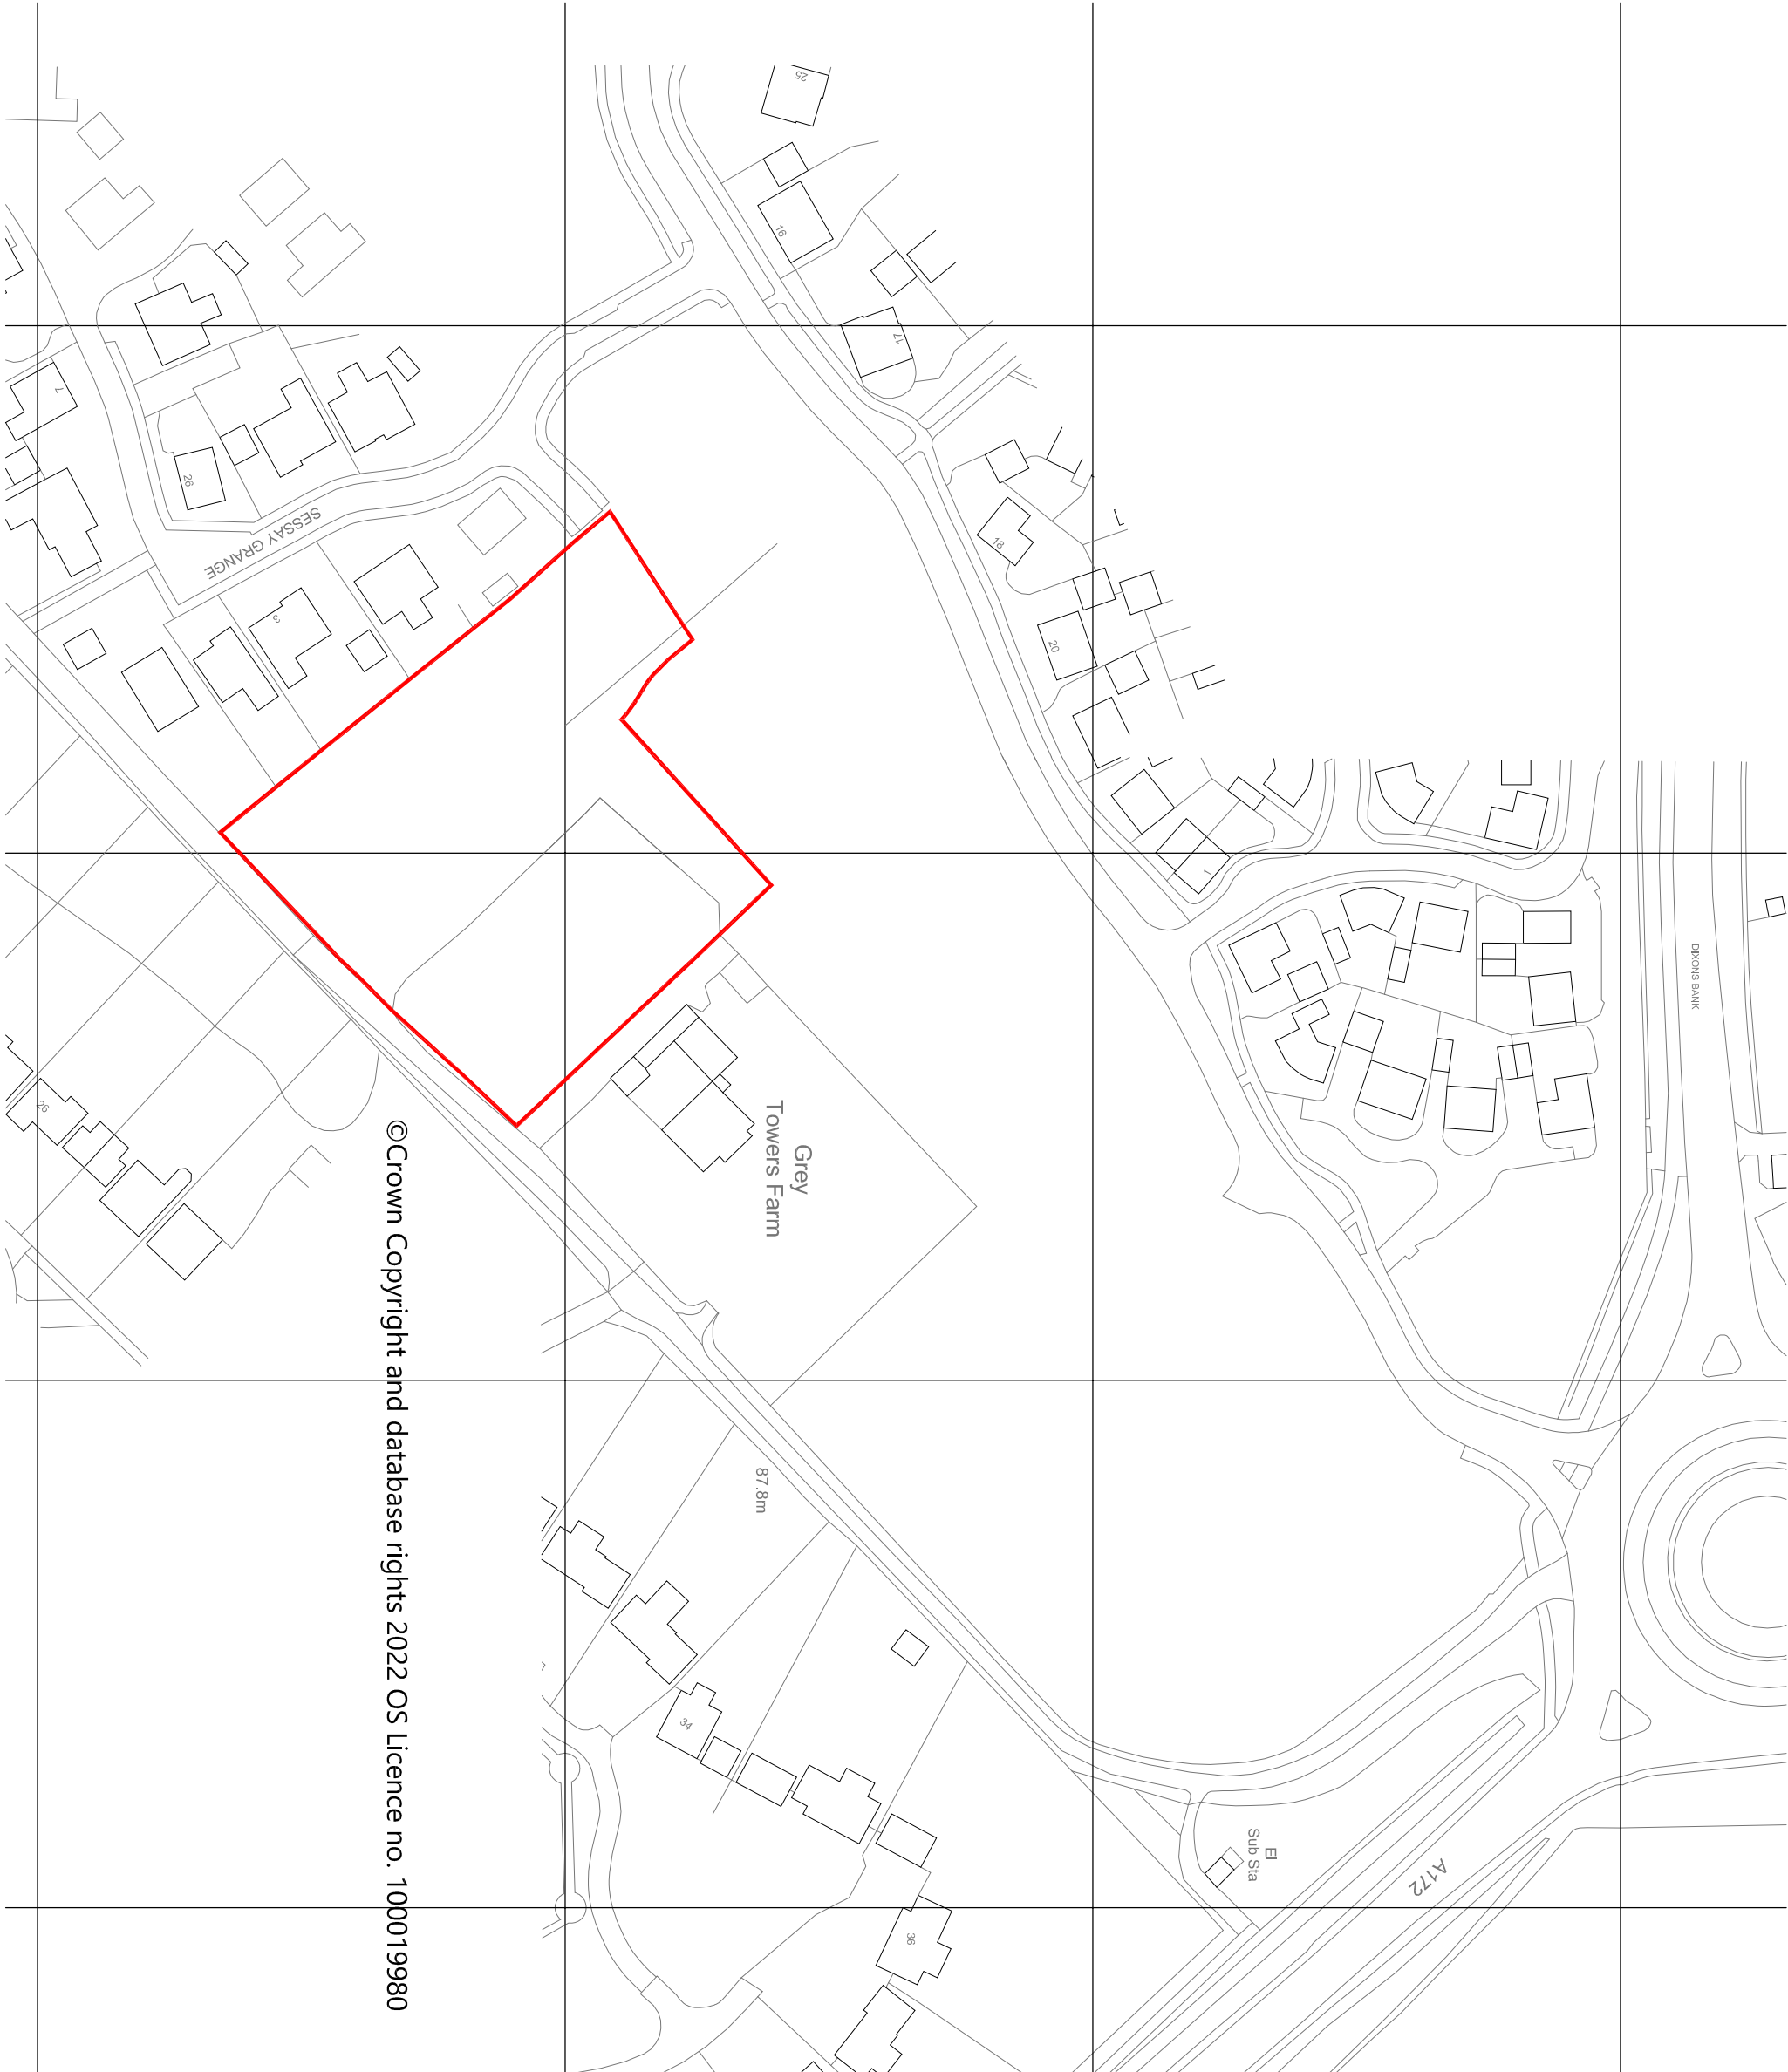

©Crown Copyright and database rights 2022 OS Licence no. 100019980