




Notes:
This drawing is property of summerhouse
architects
It may not be reproduced or disclosed to a third party
without the written permission of summerhouse
architects
This drawing is not to be scaled, figured dimensions
only to be taken.
Should any discrepancies be found please inform this
office.

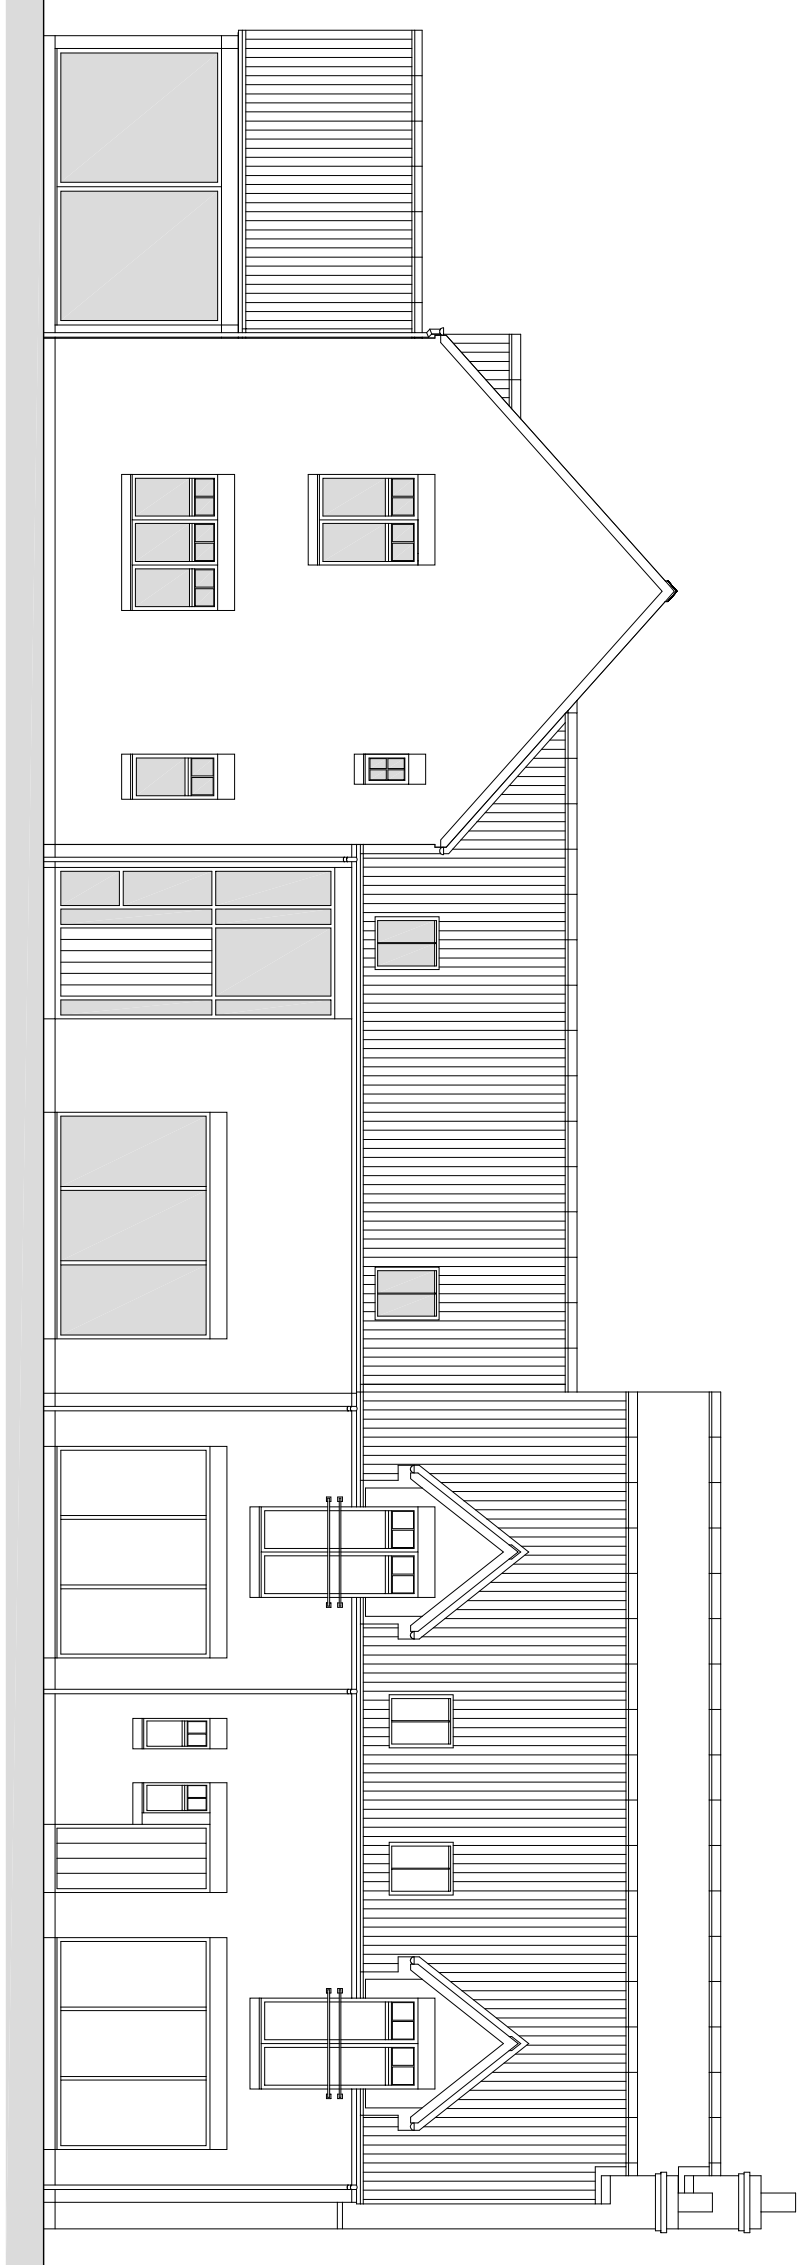


Plot 7
Courtyard Elevation C

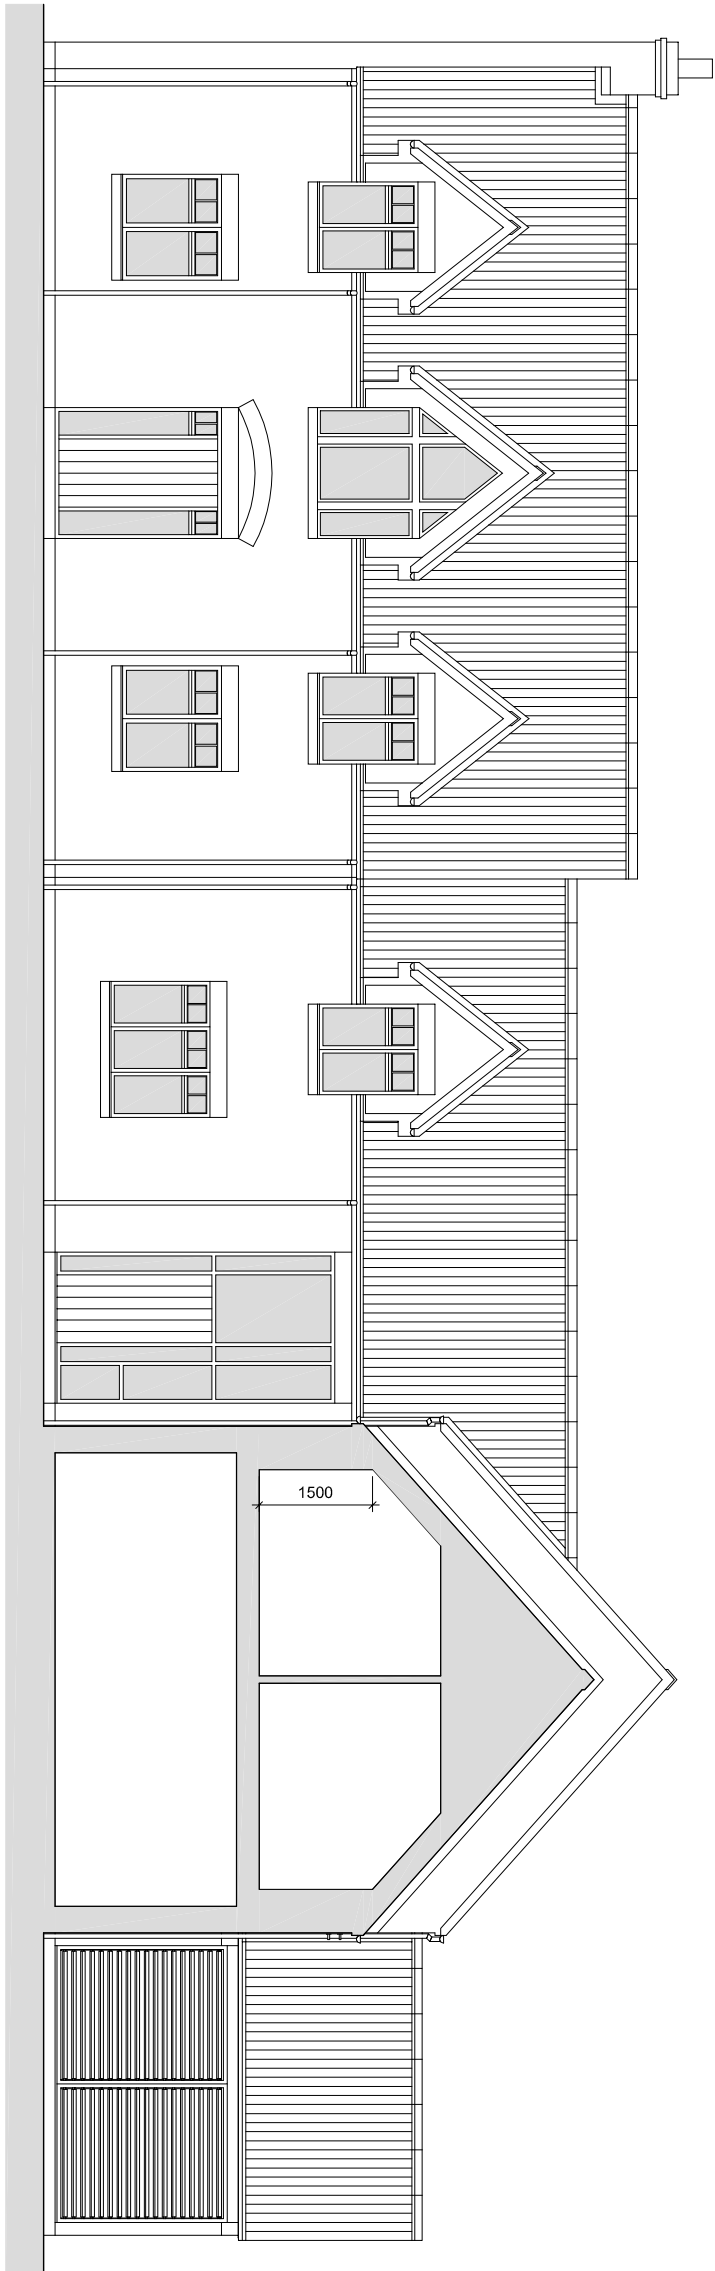

Plot 8
Courtyard Elevation D

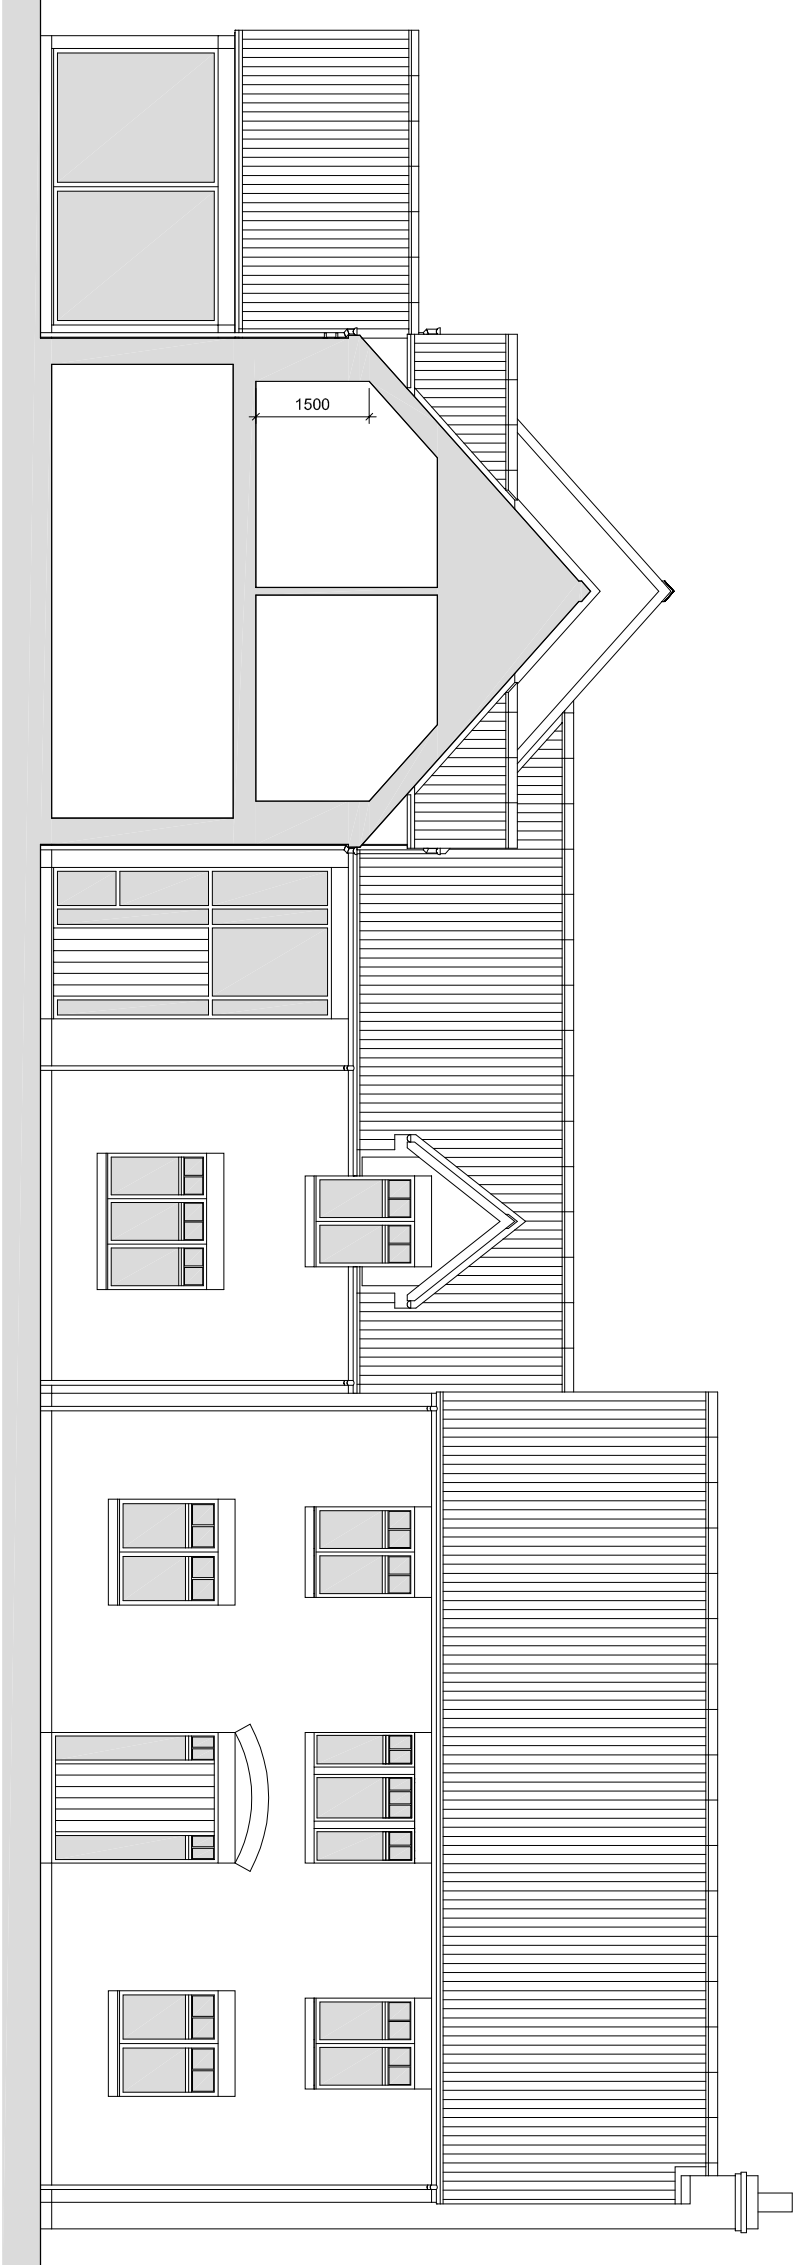

Plot 6 Section
Courtyard Elevation E

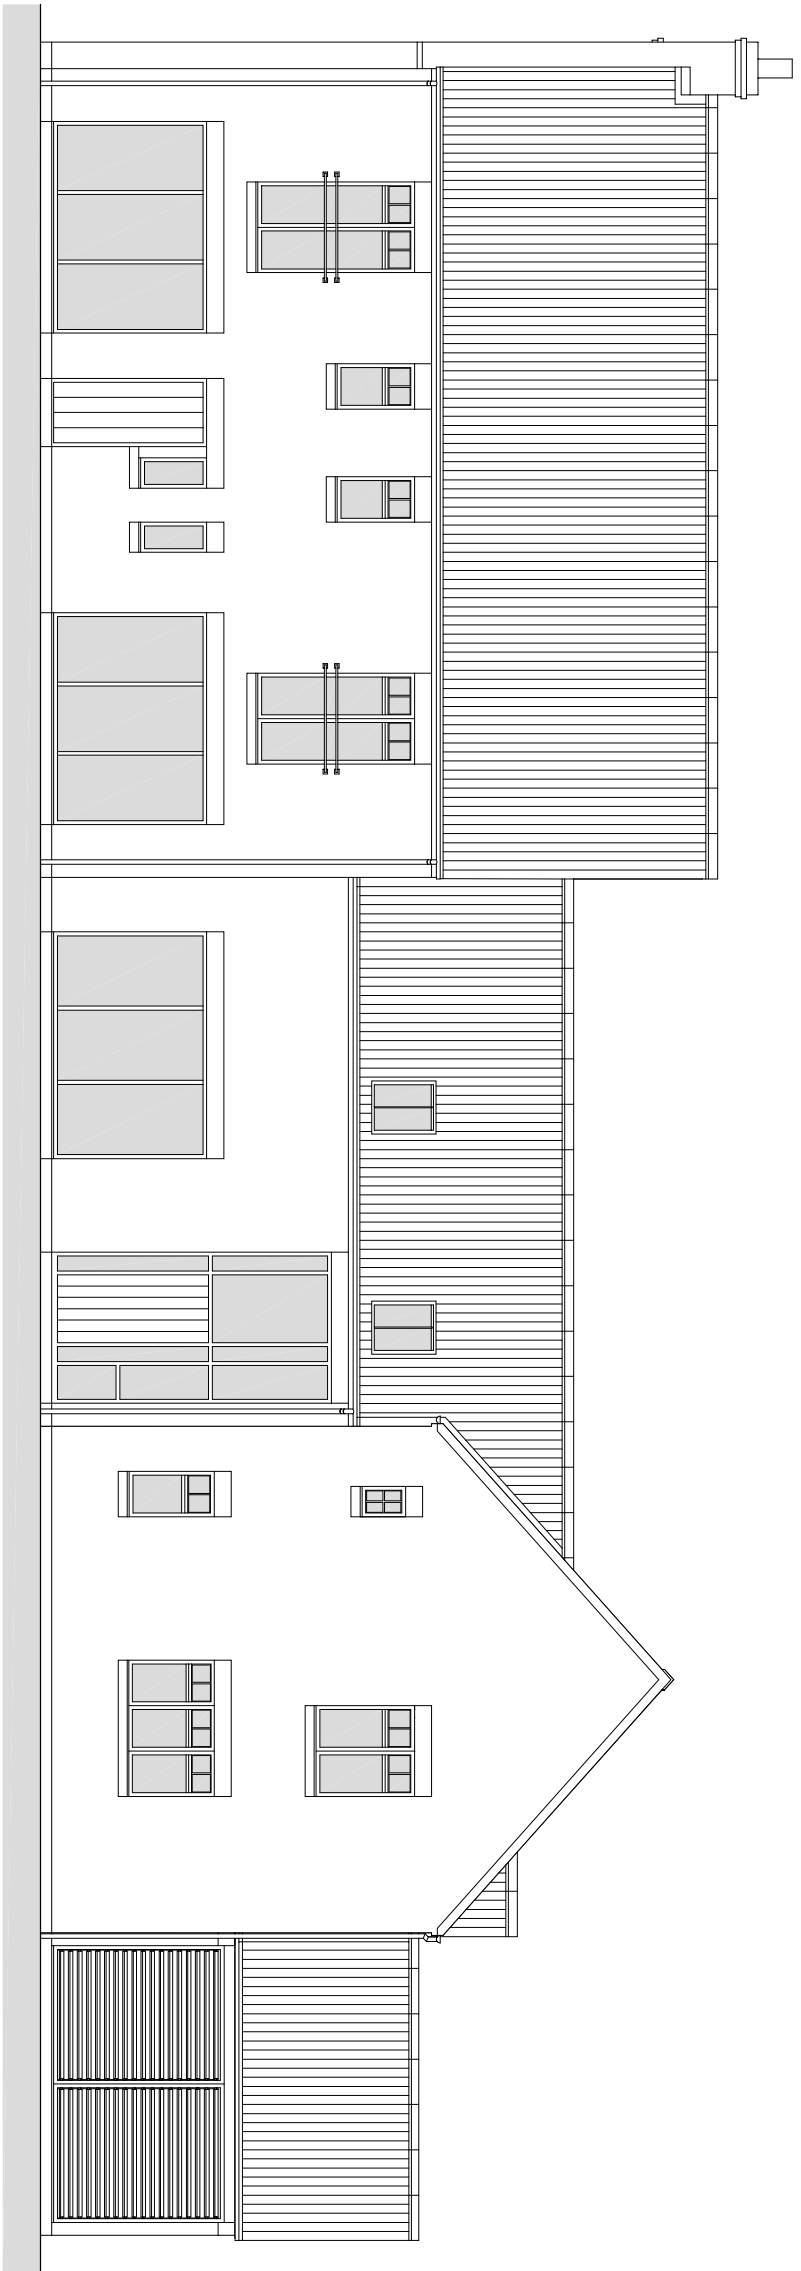


Plot 4
Courtyard Elevation F



Plot 7



Plot 8

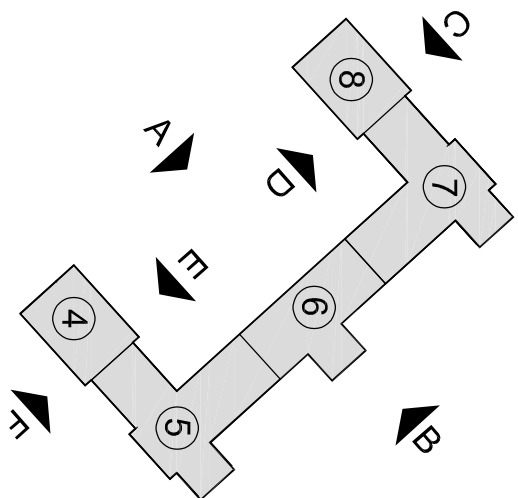

summerhouse
architects
mill farm
gilsborough
norton kirkby
leeds
t: 01287 632640
e: admin@summerhouse-uk.net
w: www.summerhouse-uk.net

client FORDY FARMS (INGLEBY) LTD

project LAND AT GREYTOWERS
NUNTHORPE

drawing PLOTS 4-8
ELEVATIONS

scale	1:100@A1
date	MAR 23
drgeo	S231 PL 012
status	PLANNING
rev	C