



Notes:  
This drawing is property of summerhouse  
It may not be reproduced or disclosed to a third party  
without the written permission of summerhouse  
This drawing is not to be scaled, figured dimensions  
only to be taken.  
Should any discrepancies be found please inform this  
office.

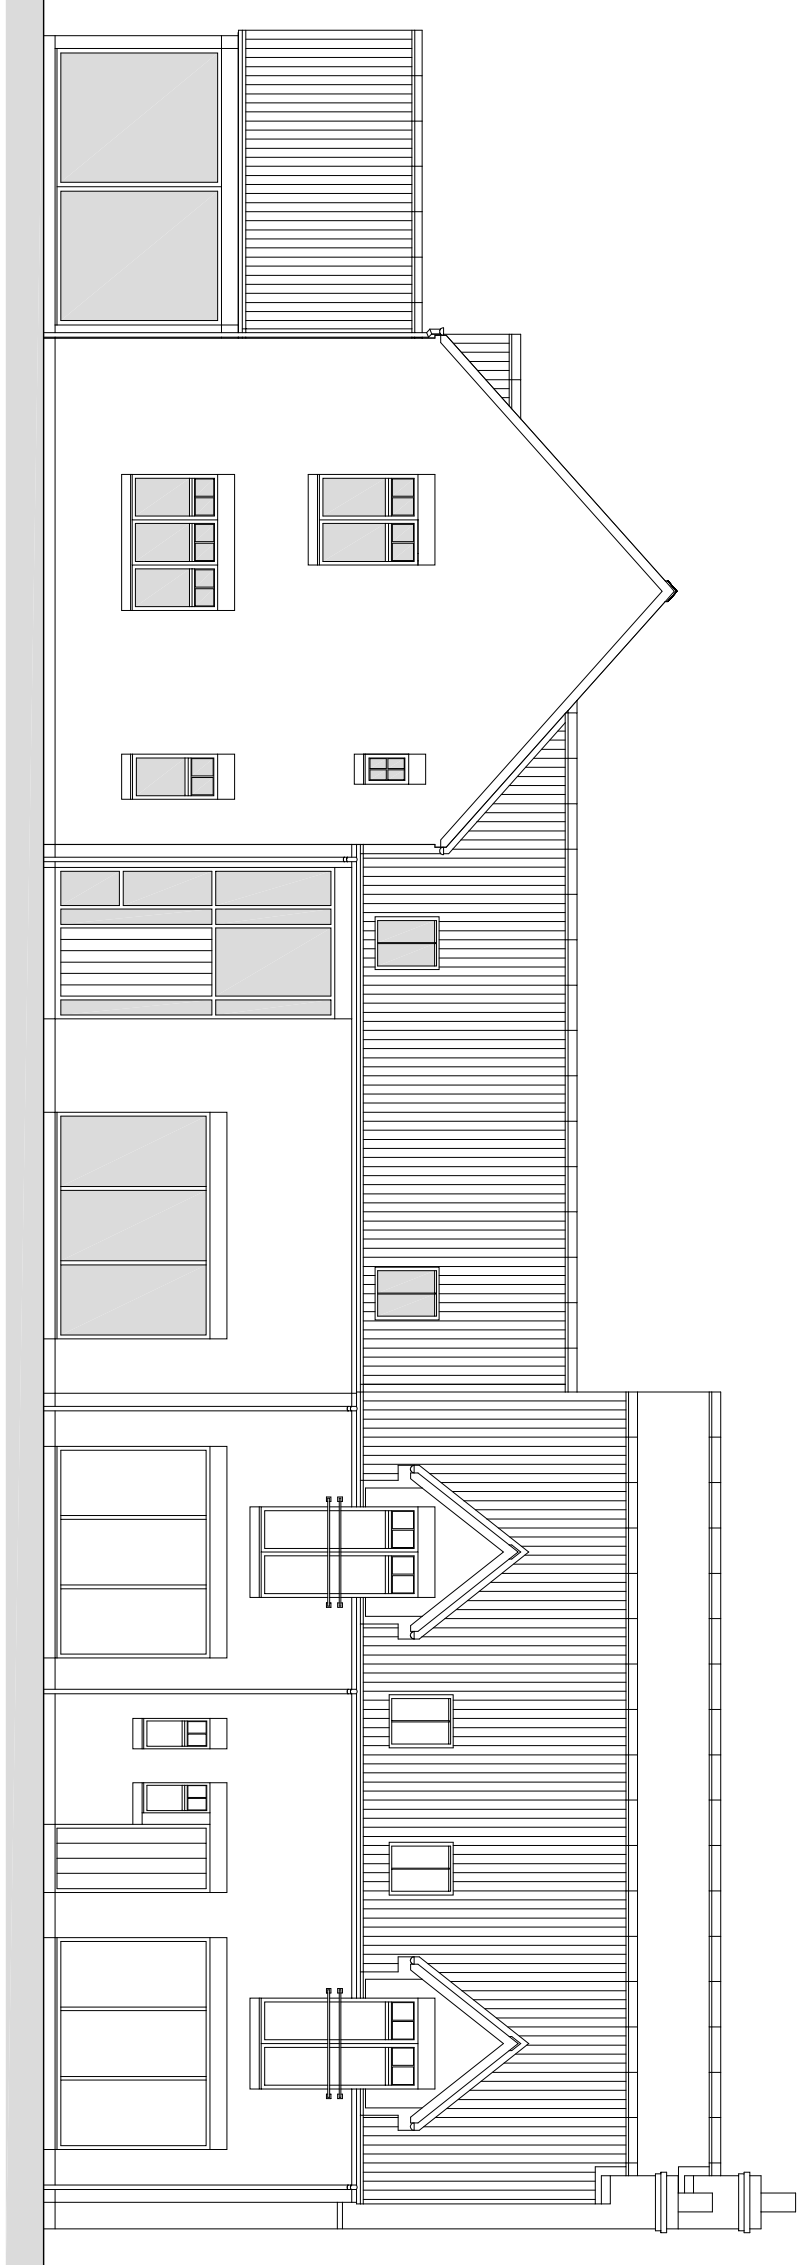


Plot 7  
Plot 8

Courtyard Elevation C

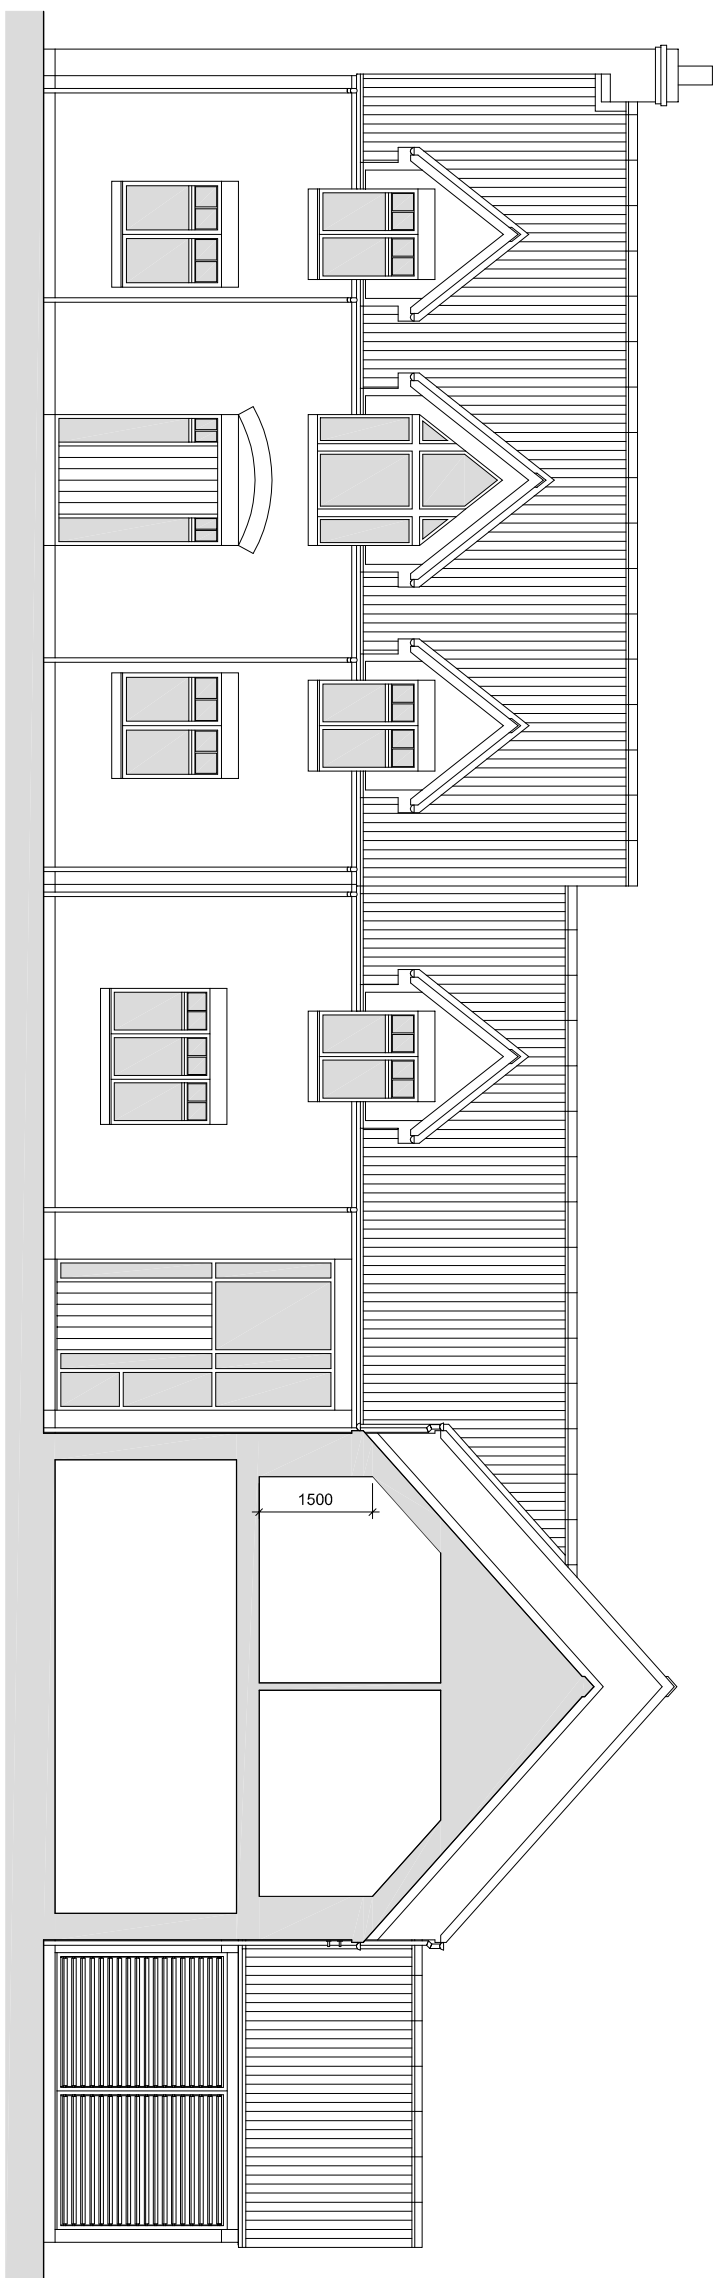


Plot 8  
Plot 7

Courtyard Elevation D

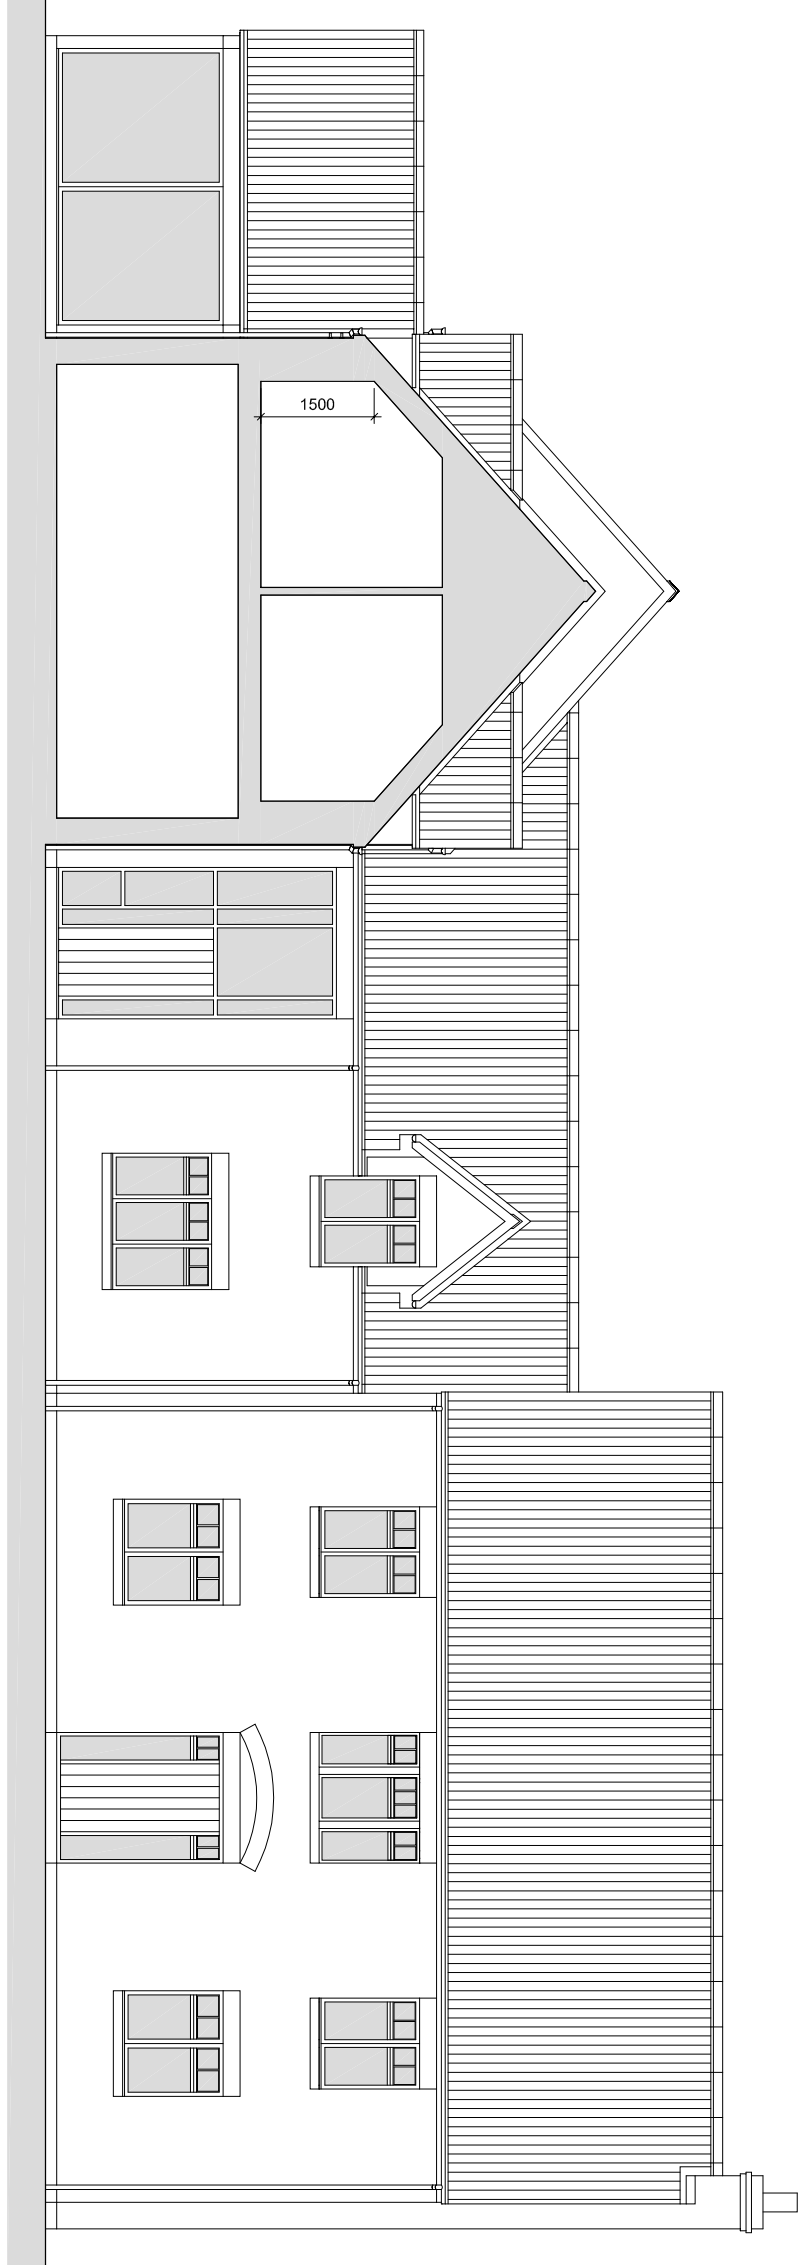

Plot 6 Section  
Plot 5

Courtyard Elevation E

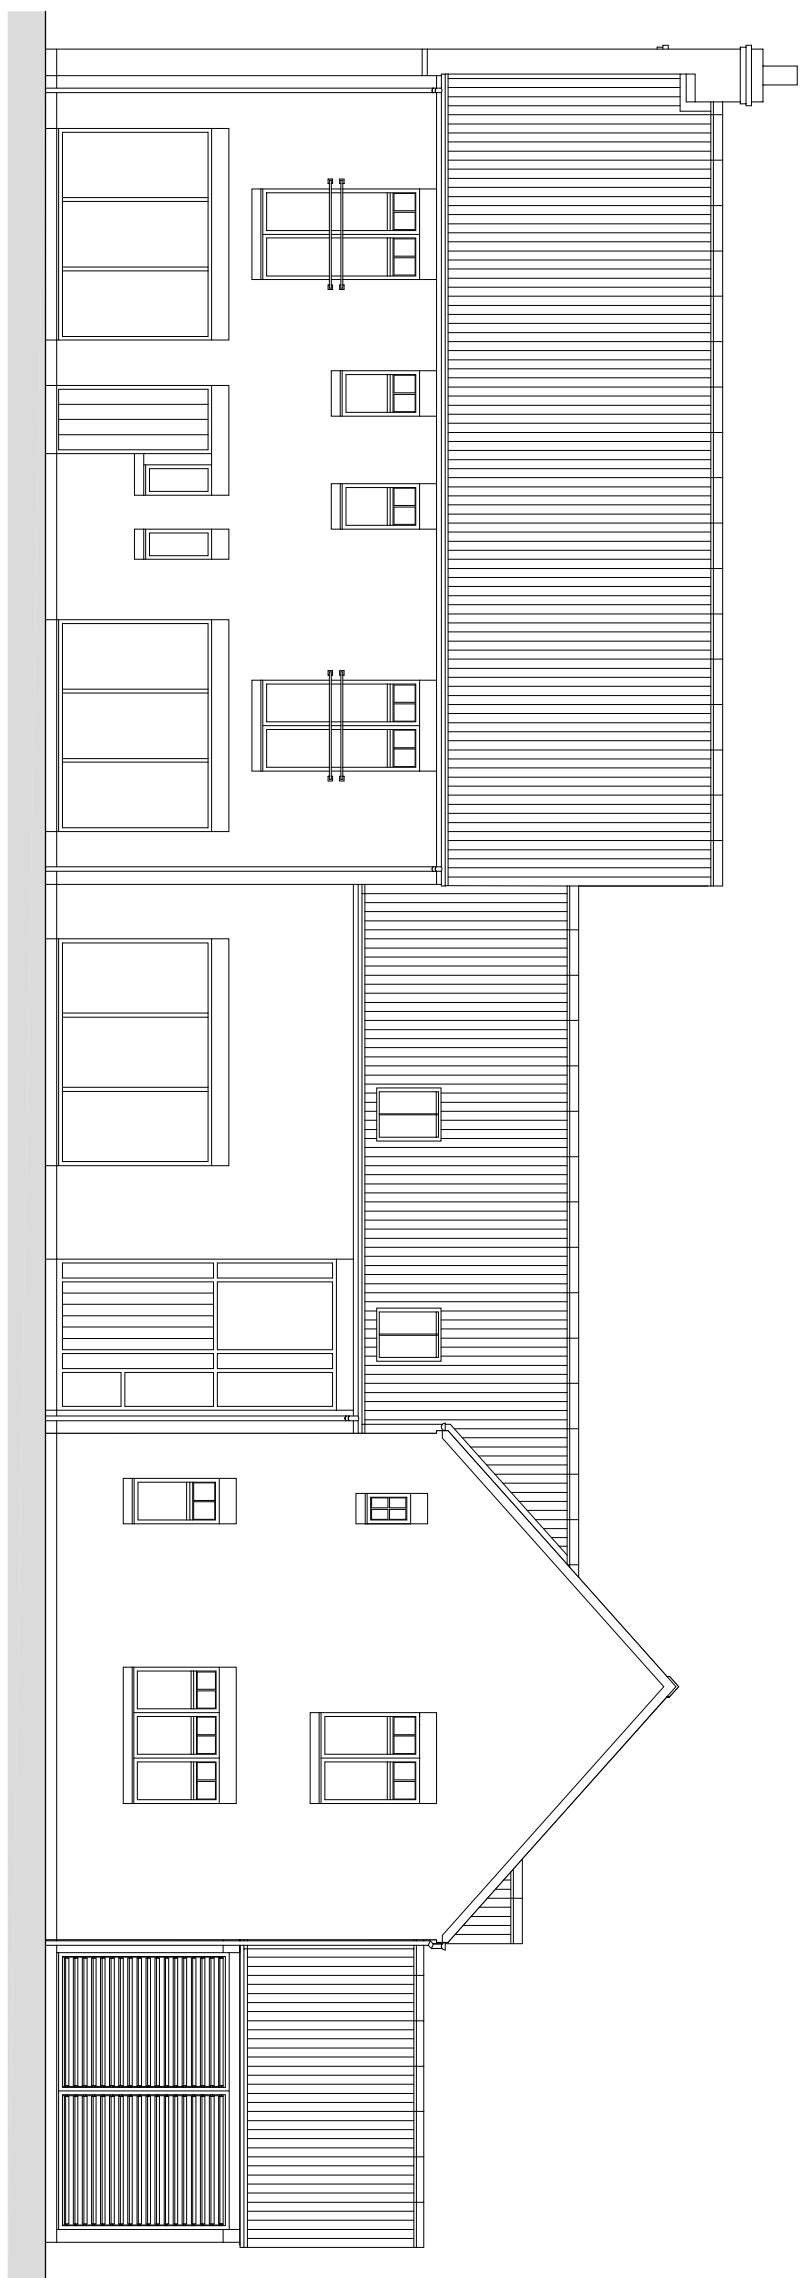

Plot 4  
Plot 5


Courtyard Elevation F



Plot 7



Plot 8

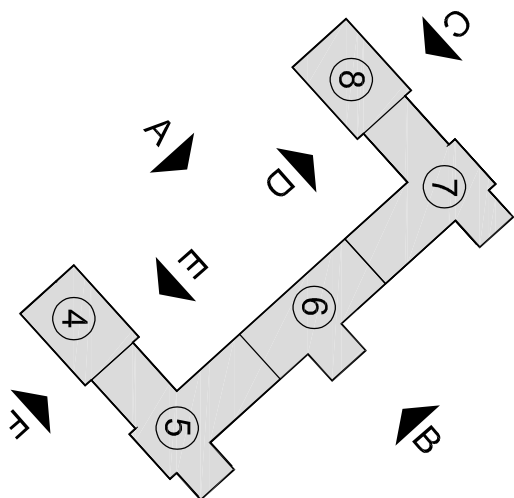

summerhouse  
a r c h i t e c t s  
mill farm  
gilsborOUGH  
ROD, GILSBOROUGH  
NORTHAMPTONSHIRE  
NN16 9JW  
t - 01287 632640  
e - admin@summerhouse-uk.net  
w - www.summerhouse-uk.net

client FORDY FARMS (INGLEBY) LTD

project LAND AT GREYTOWERS  
NUNTHORPE

drawing PLOTS 4-8  
ELEVATIONS

scale 1:100@A1  
date MAR 23  
drgno S231 PL 012 rev B  
status PLANNING