




Notes:  
This drawing is property of summerhouse  
it is not to be reproduced or disclosed to a third party  
without written consent.  
This drawing is not to be scaled, figured dimensions  
may be taken.  
Should any discrepancies be found please inform this  
office.

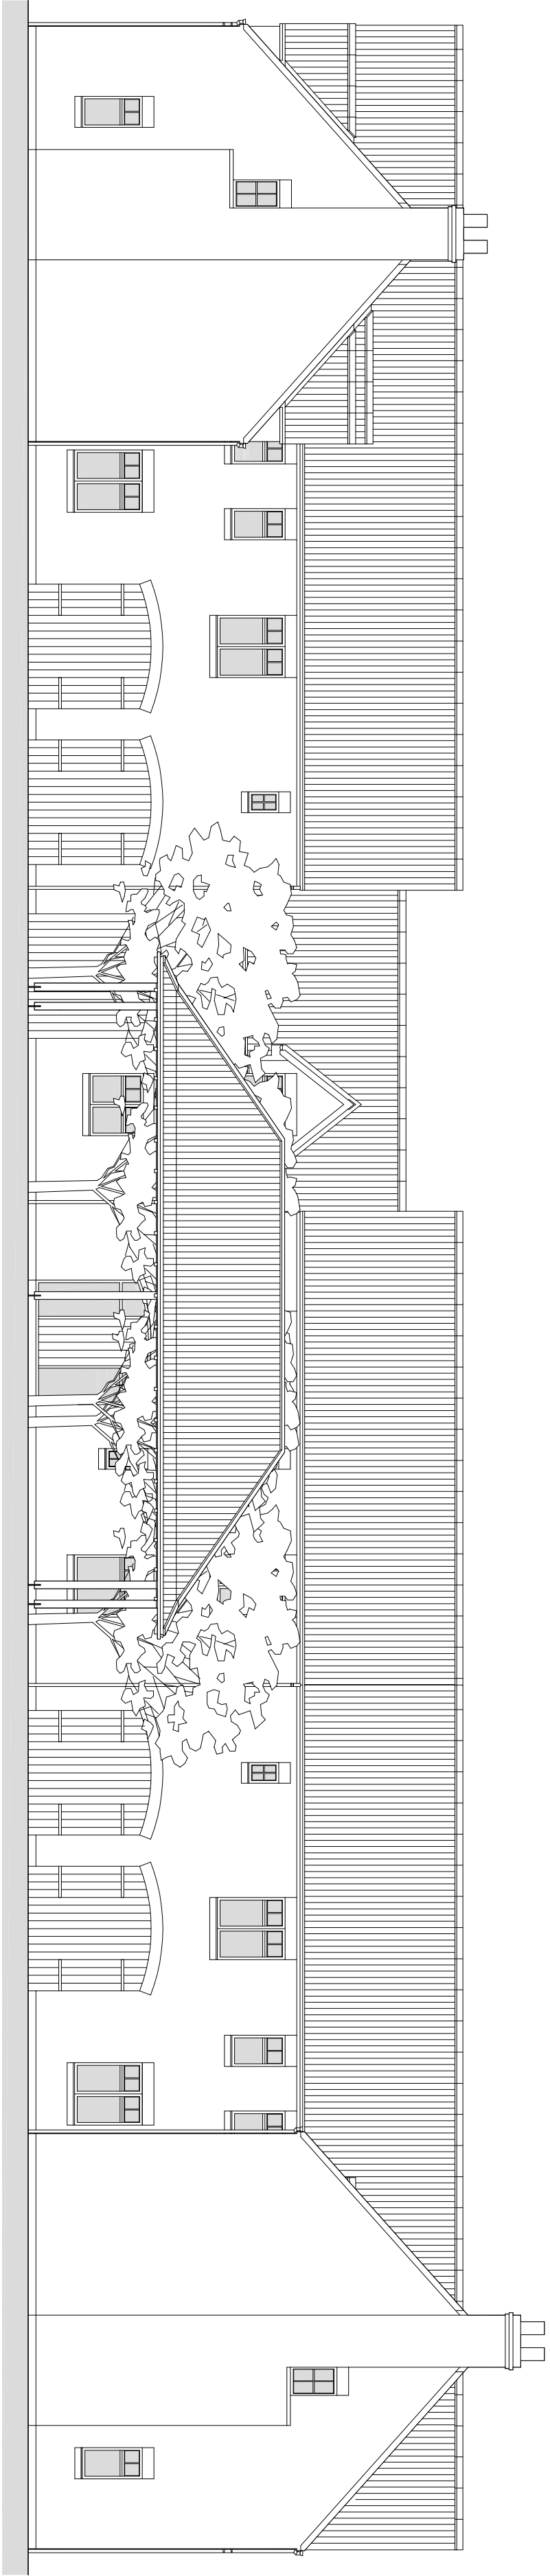

Plot 8  
Courtyard Elevation A

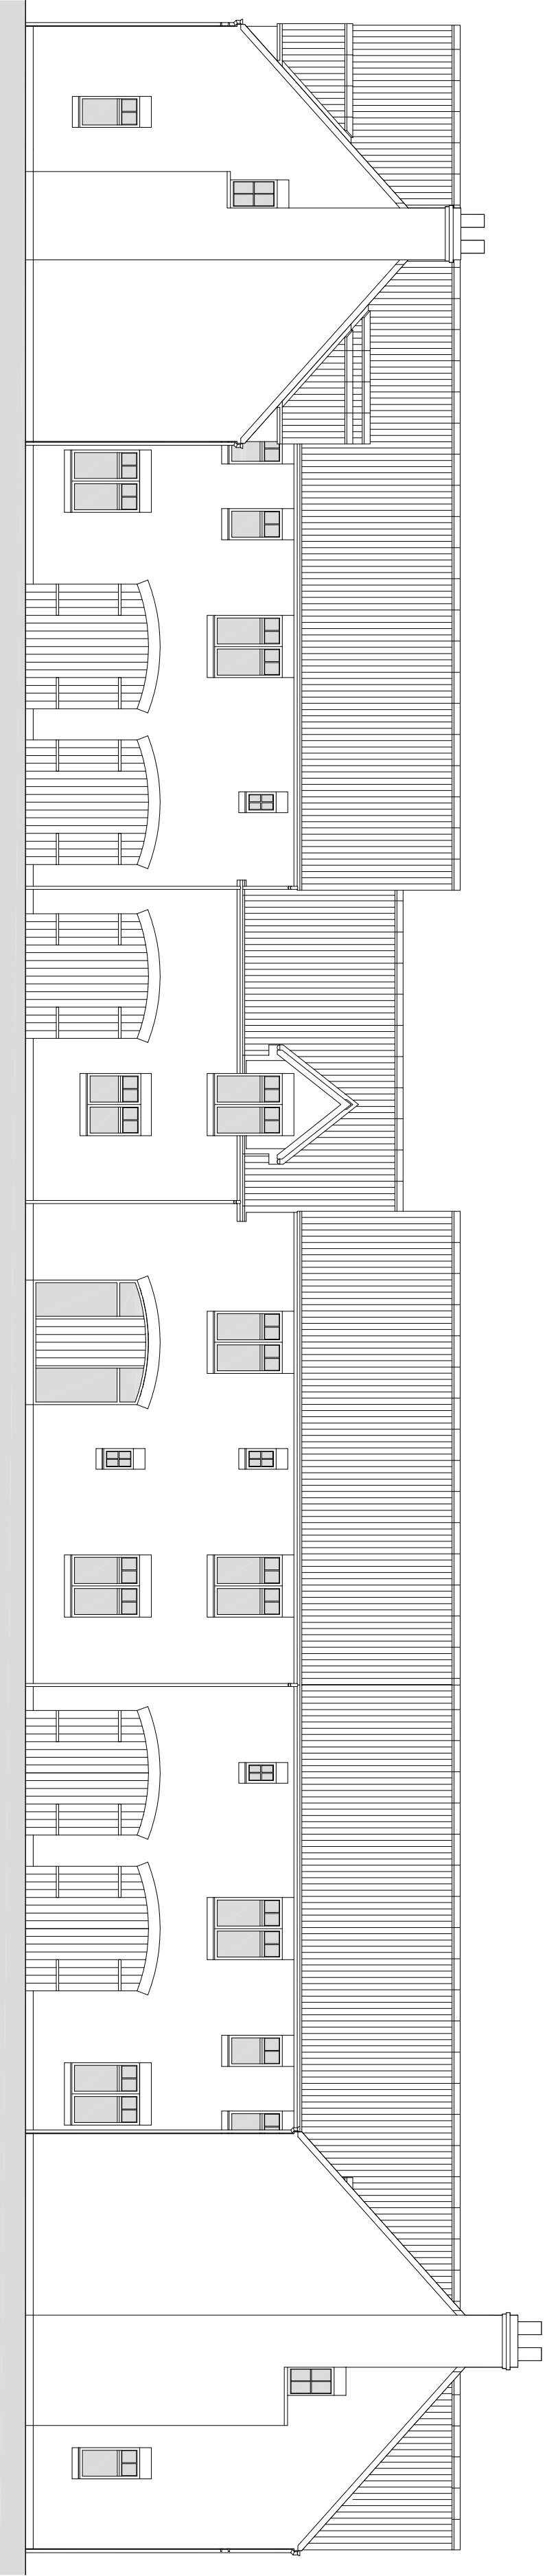

Plot 8  
Courtyard Elevation A with parking pergola removed for clarity

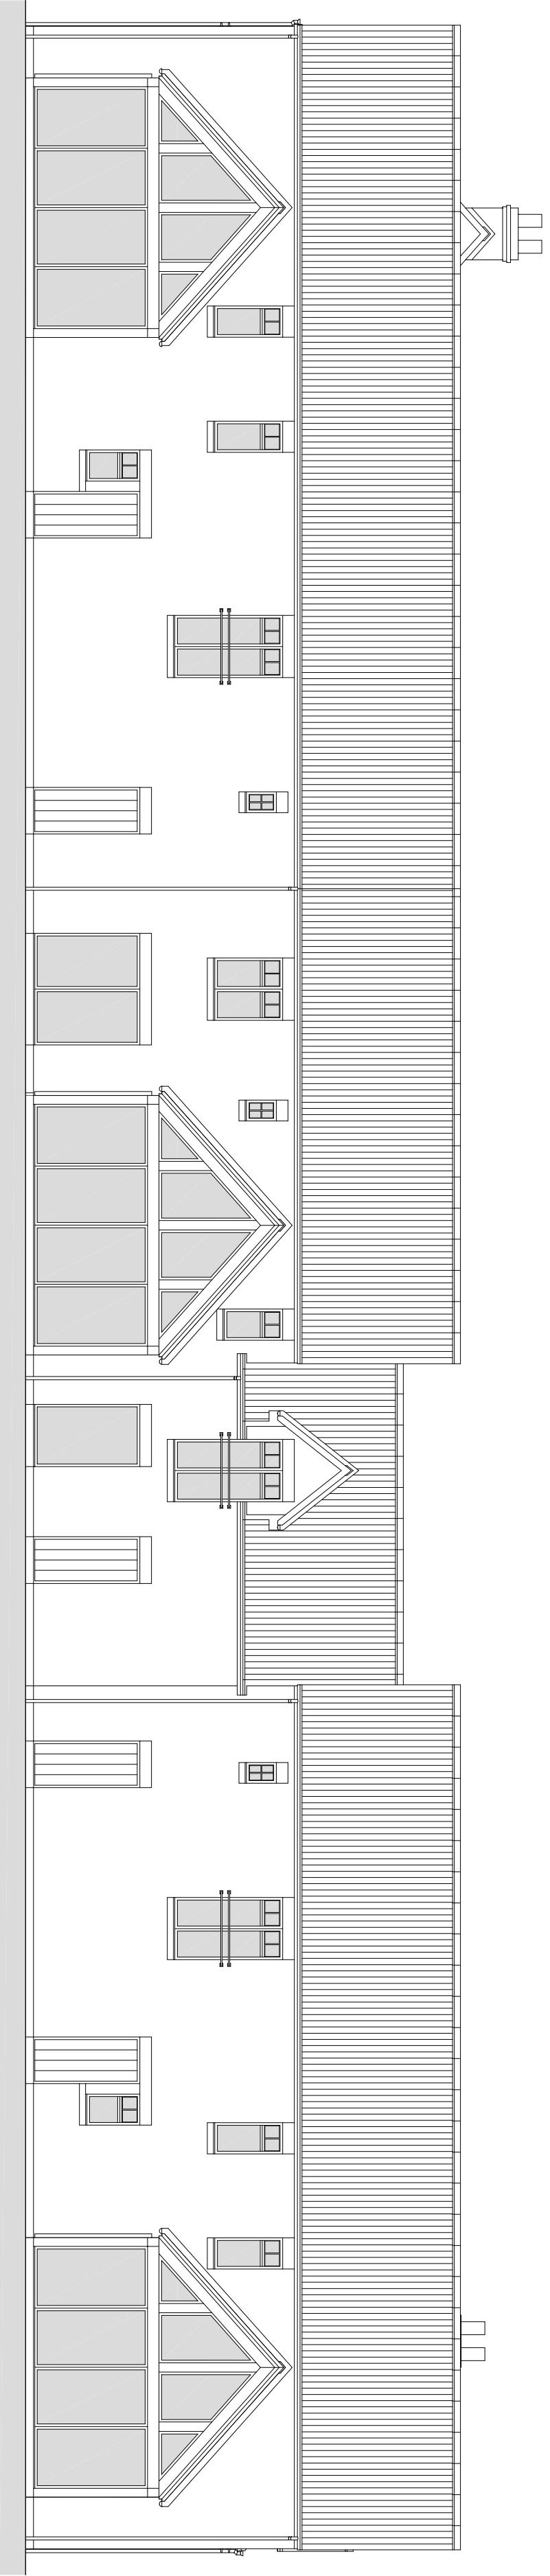

Plot 5  
Courtyard Elevation B



Plot 4



Plot 5



Plot 6