



1. Do not scale from this drawing - use figured dimensions only.  
 2. All work dimensions, unless stated, are in millimetres and all dimensions to be checked by the Contractor with an appropriate approval of the design.  
 3. The Contractor shall ensure that all work is carried out in accordance with the Building Regulations, British Standards, CDM Regulations, Code of Practice, Fire & Safety, Handicapped Access Regulations, and all other applicable regulations.  
 4. The Contractor shall ensure that all work is carried out in accordance with the approved specifications.  
 5. The drawing is the property of SPX Architects and shall not be reproduced without their written permission.

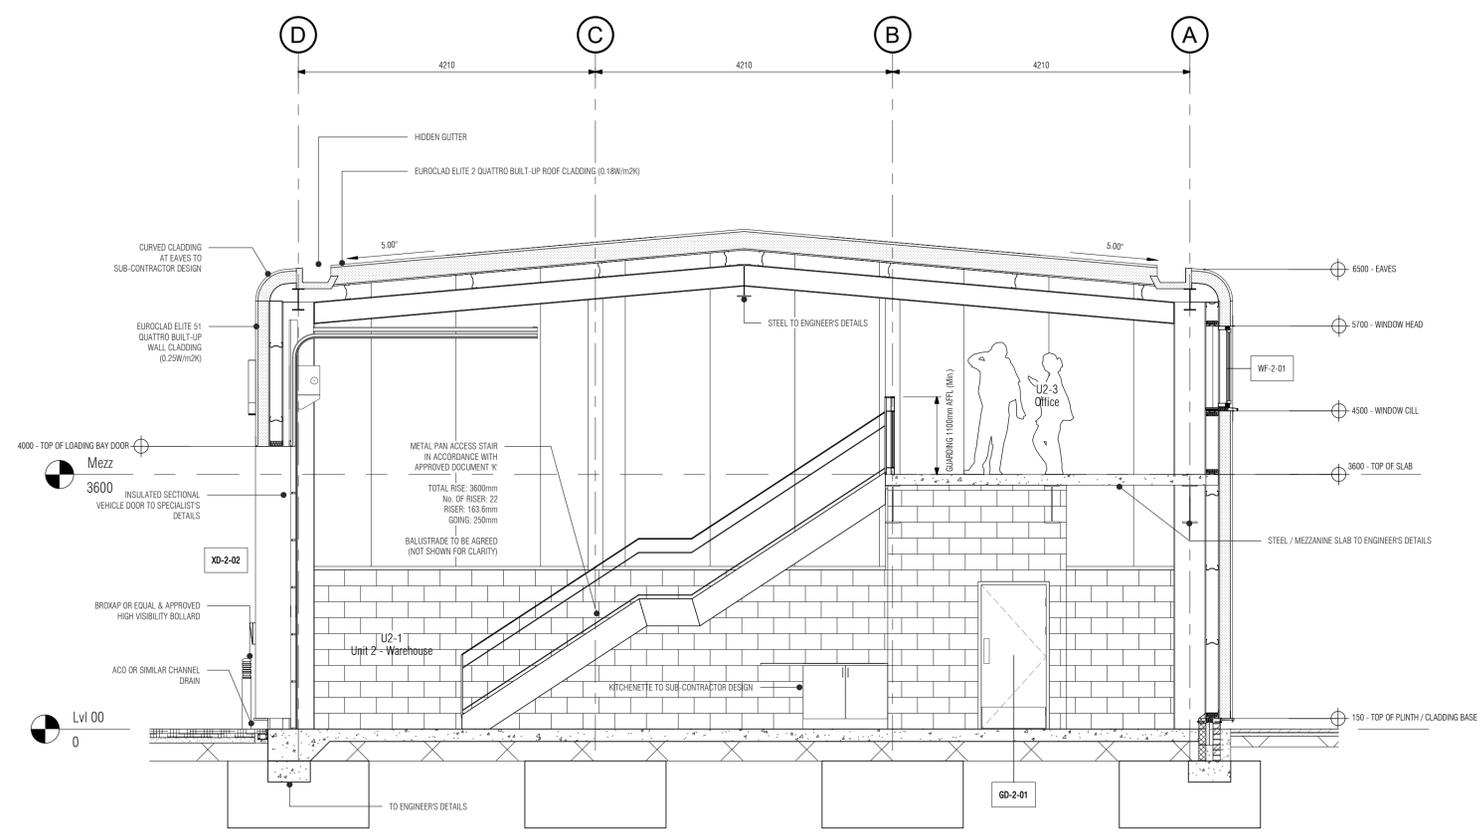

General Arrangement Section A-A  
 1 : 50

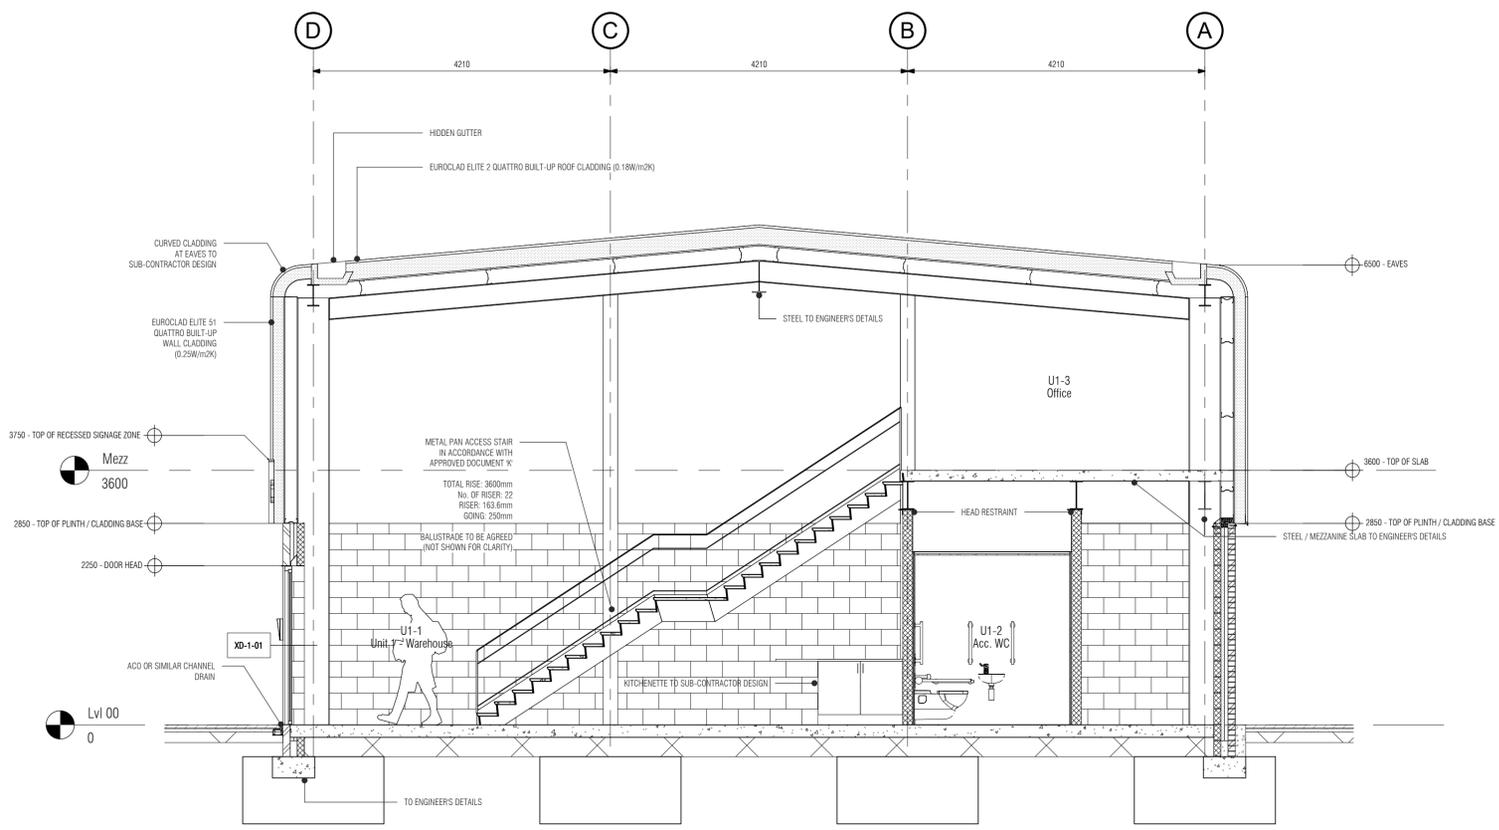

General Arrangement Section B-B  
 1 : 50

