



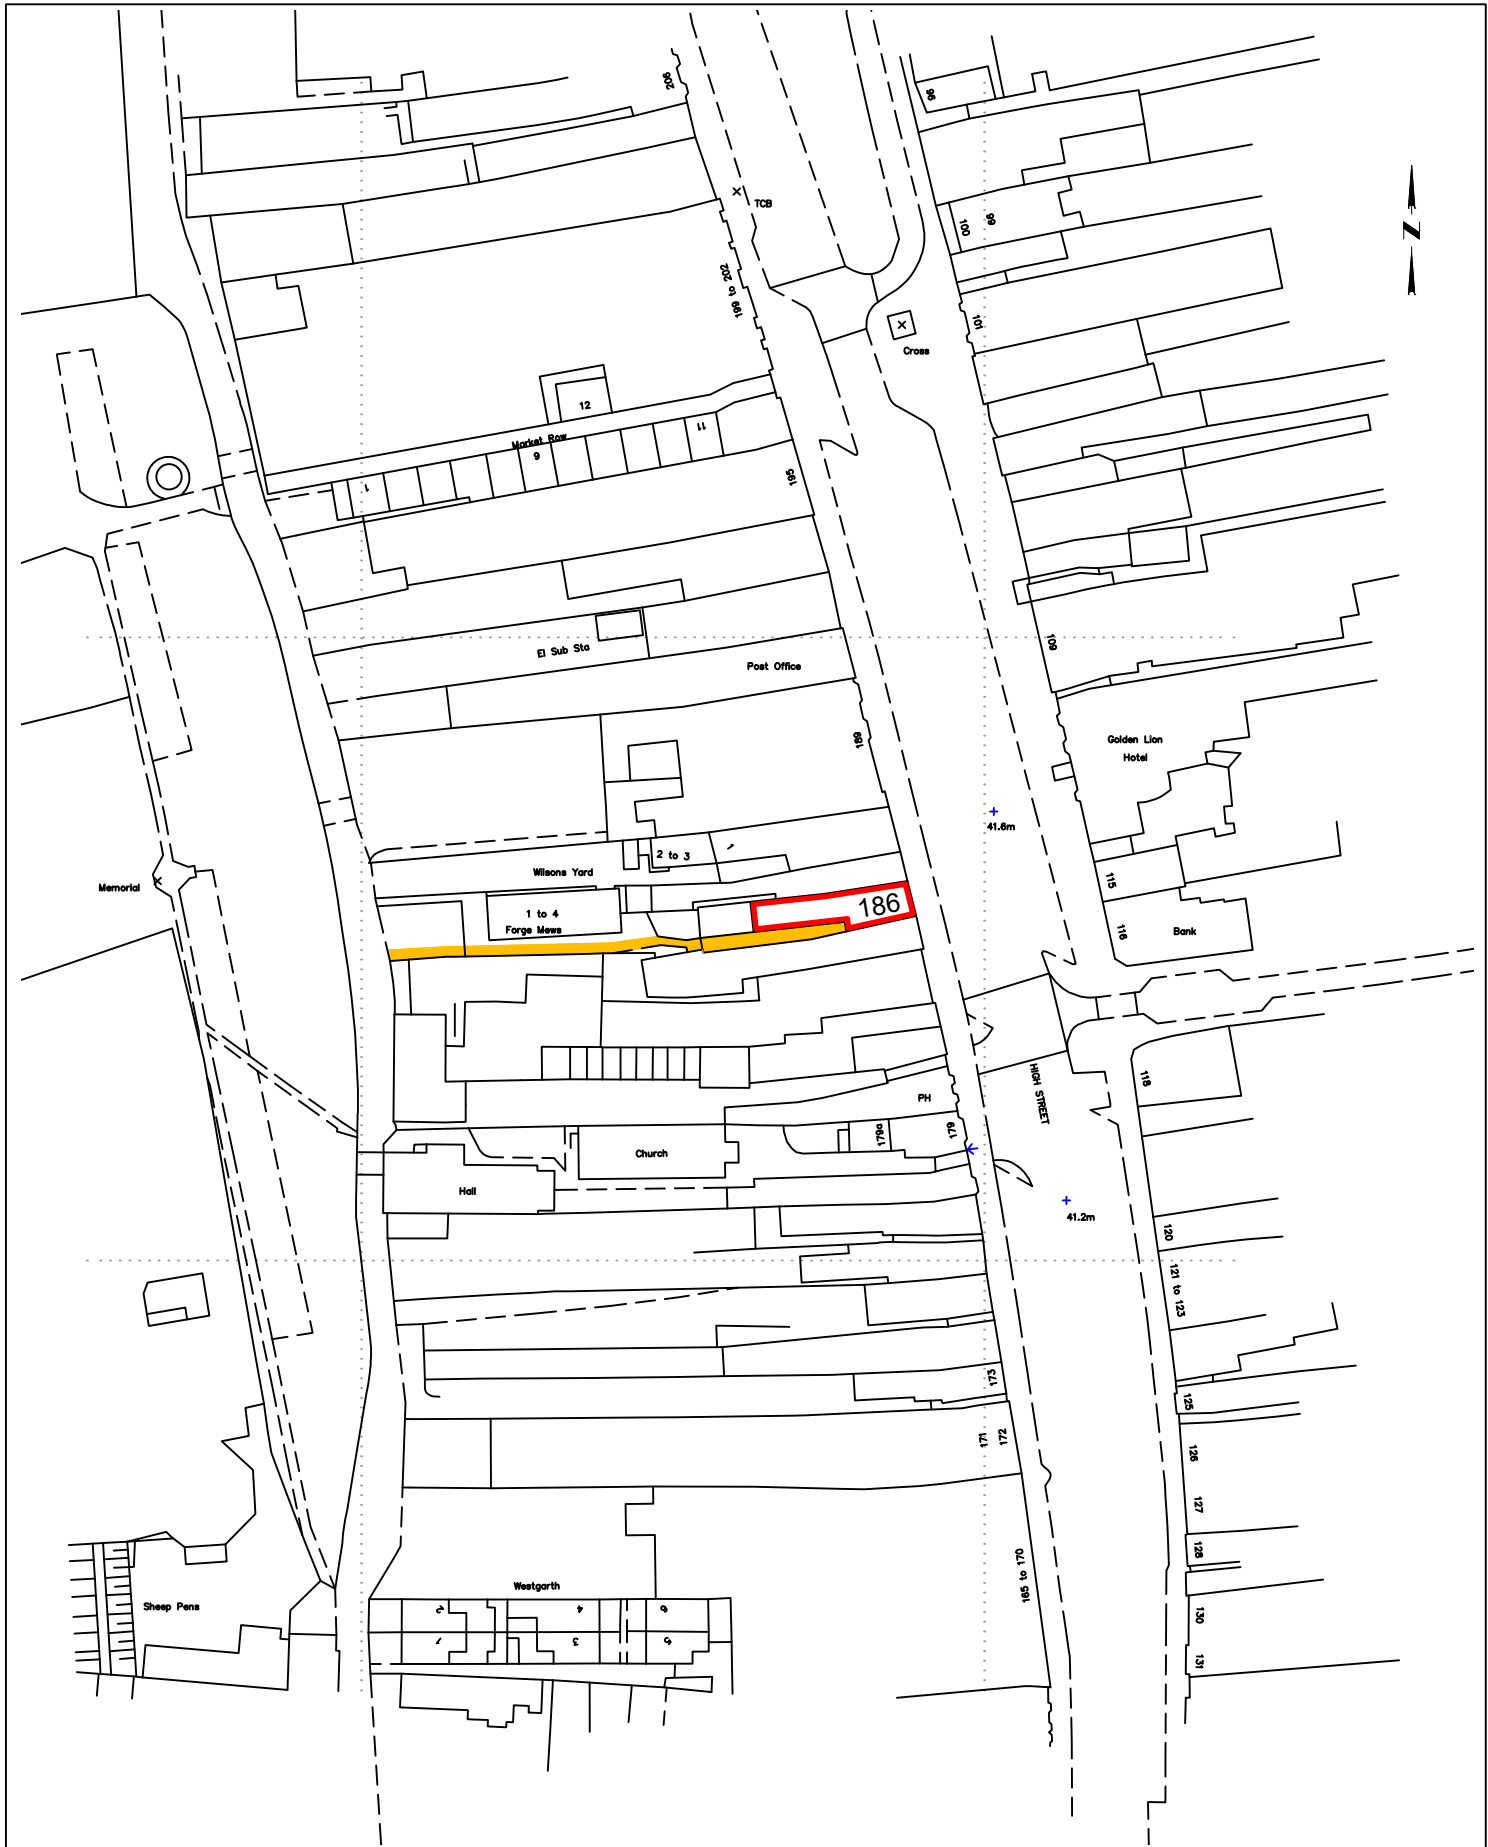

Right of Pedestrian
Access

Scale Bar 1/1250

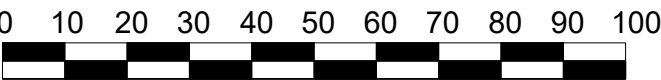

Scale:- 1/1250
Date:- Apr-23

186 High St Northallerton North Yorkshire, DL7 8JF

Plan No: 3468.01

--