




1. Do not scale from this drawing - use figured dimensions only.
 2. All work dimensions, walls, window profiles and all hardware to be checked by the Contractor with an appropriate supplier and with the architect.
 3. The contractor shall ensure that all work is carried out in accordance with Building Regulations, British Standards, CDM Regulations, Code of Practice, Fire & Escape, Handicapped Access Regulations, Specialist instructions and all other applicable regulations.
 4. The drawings shall be used for construction purposes only and shall not be used for any other purpose.
 5. The drawings shall be used for construction purposes only and shall not be used for any other purpose.

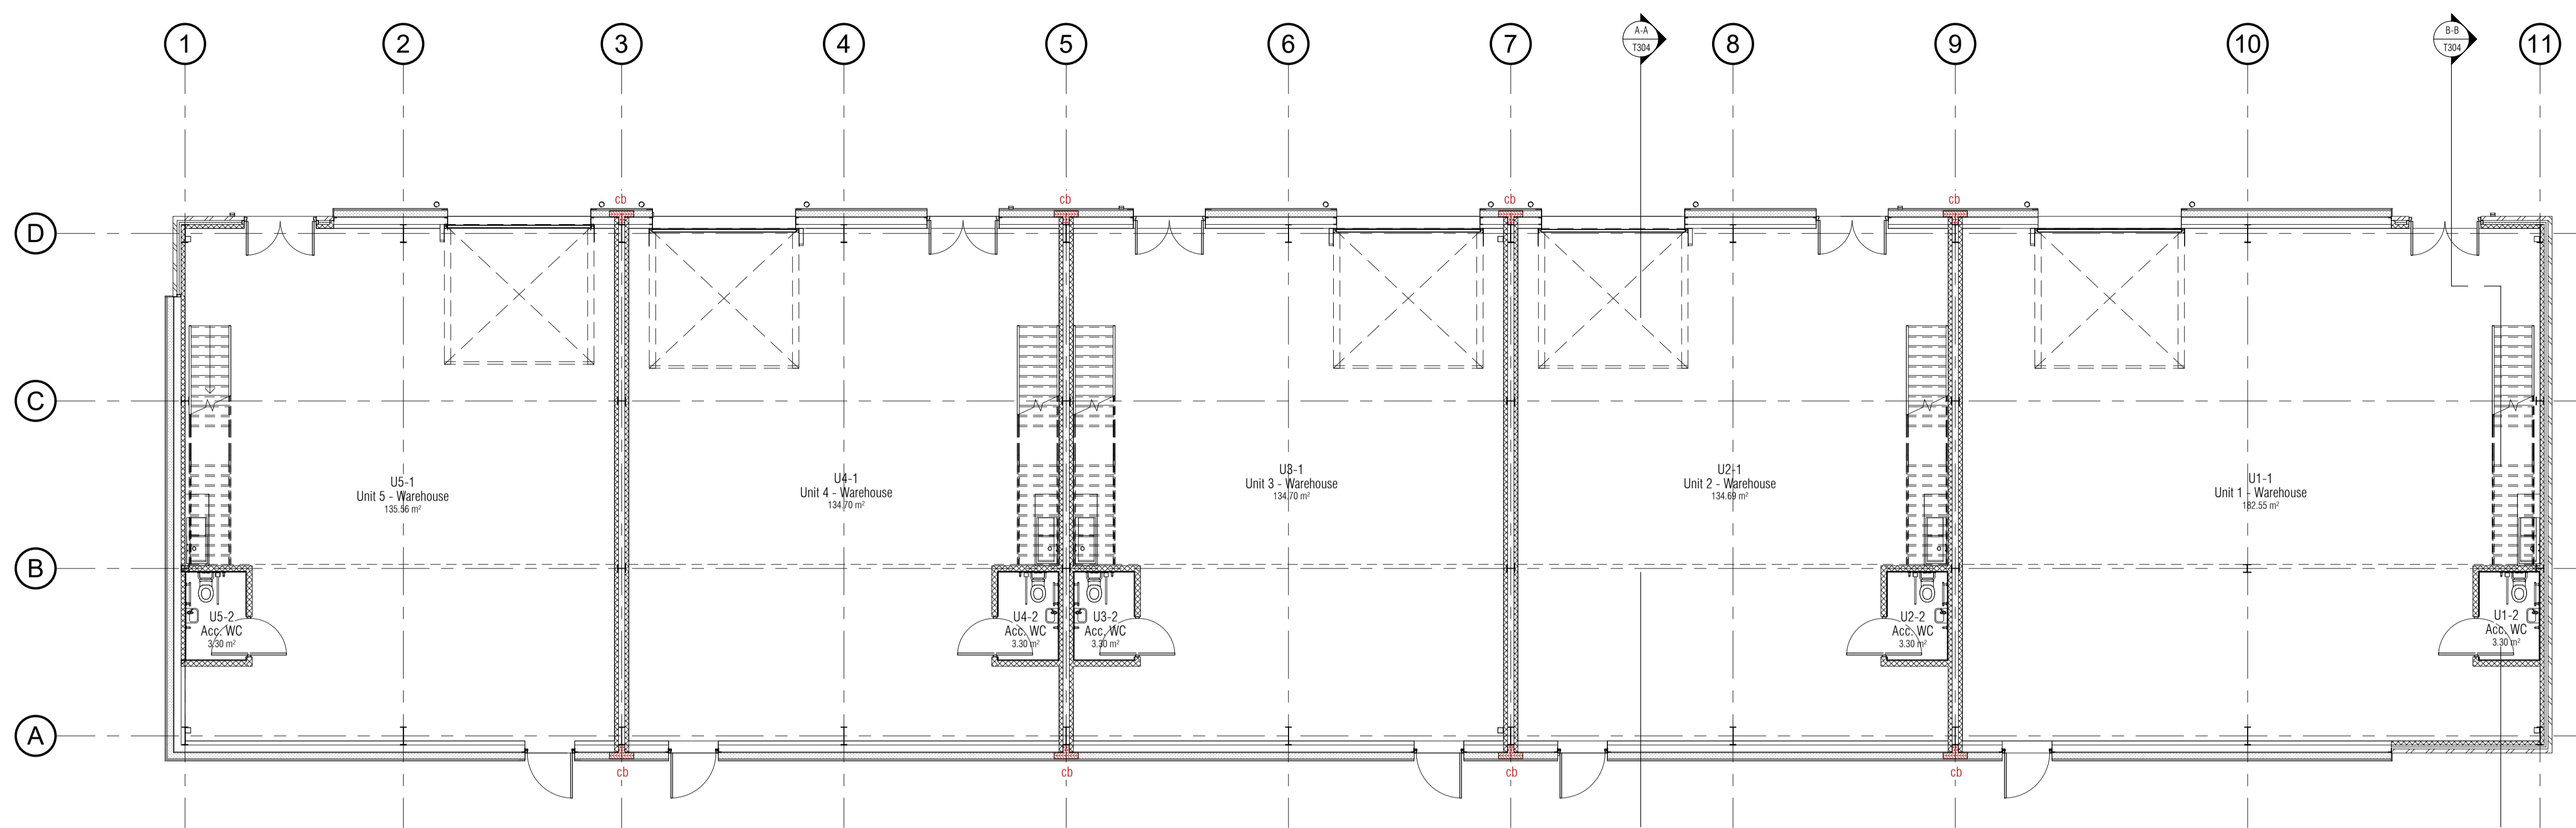

Lvl 00 - General Arrangement Plan
 1:100

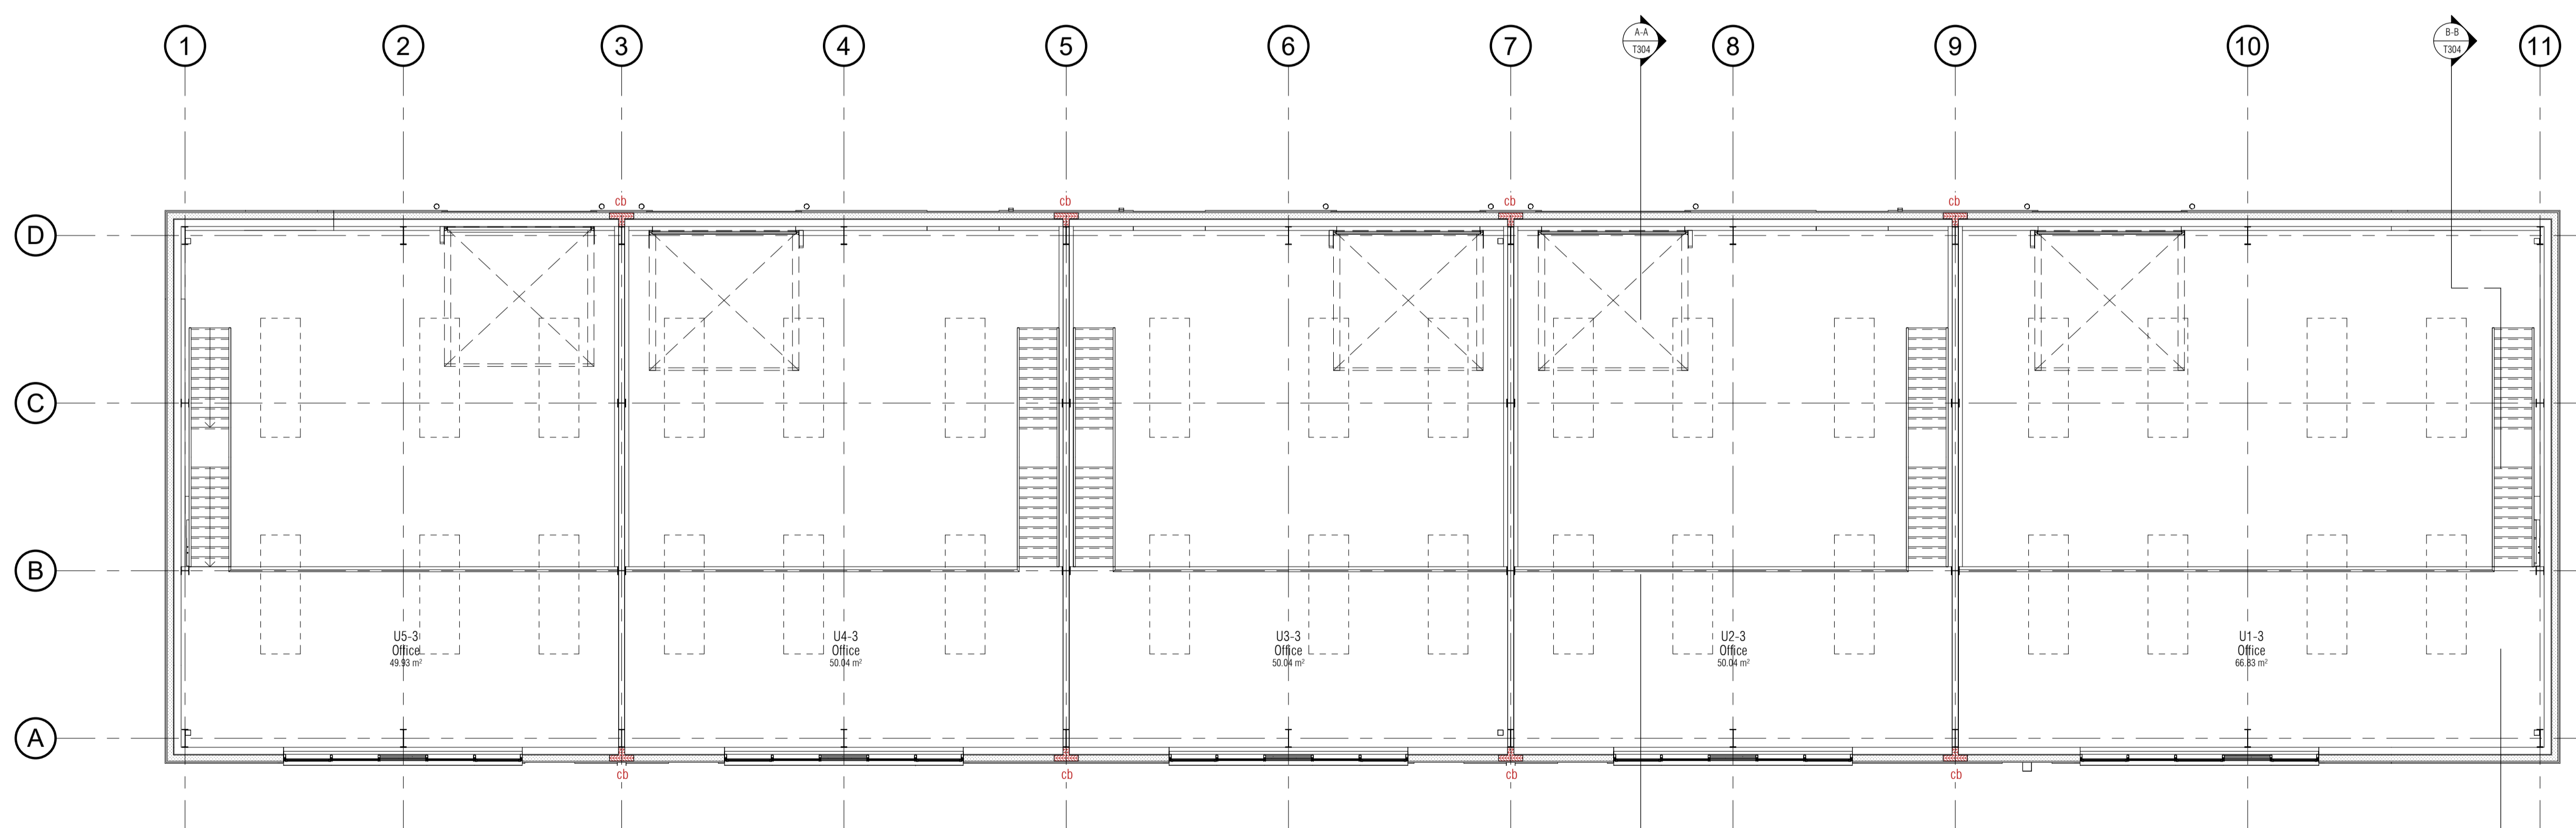

Lvl 01 - General Arrangement Plan
 1:100

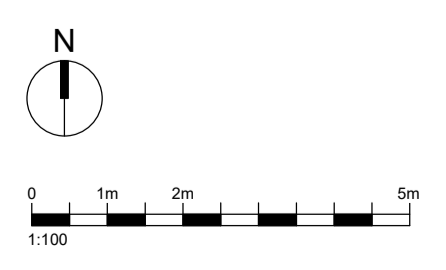

UNITS 1 to 5 - LEVEL 00 & 01 - GENERAL ARRANGEMENT PLANS