

NOTES

© COPYRIGHT FINDLAY SURVEYS



THIS SURVEY HAS BEEN COMPUTED & DRAWN ABOUT A MODIFIED O.S. GRID. ALL DIMENSIONS ARE IN METRES & RELATE TO OSTMOOR DATUM.

LAYOUT

1	2	3	4	5	6
7	8	9	10	11	12
13	14	15	16	17	18
19	20	21	22	23	24

KEY

- TP TELEGRAPH POLE
- BT BRITISH TELECOM MASTHEAD
- SC WATER STOP VALVE
- WM WATER METER
- GN GAS
- ELSC BRITISH GAS VALVE
- EP ELECTRICITY MASTHEAD
- EP ELECTRICITY POLE
- FP FIRE HYDRANT
- BP BOLLARD
- LP LAMP POST
- GA GATE
- TL TRAFFIC LIGHT
- BS BUS STOP
- SN SIGN POST
- SI SIGN
- RD ROAD GULLY
- DR DRAINAGE MANHOLE
- IC INSPECTION COVER

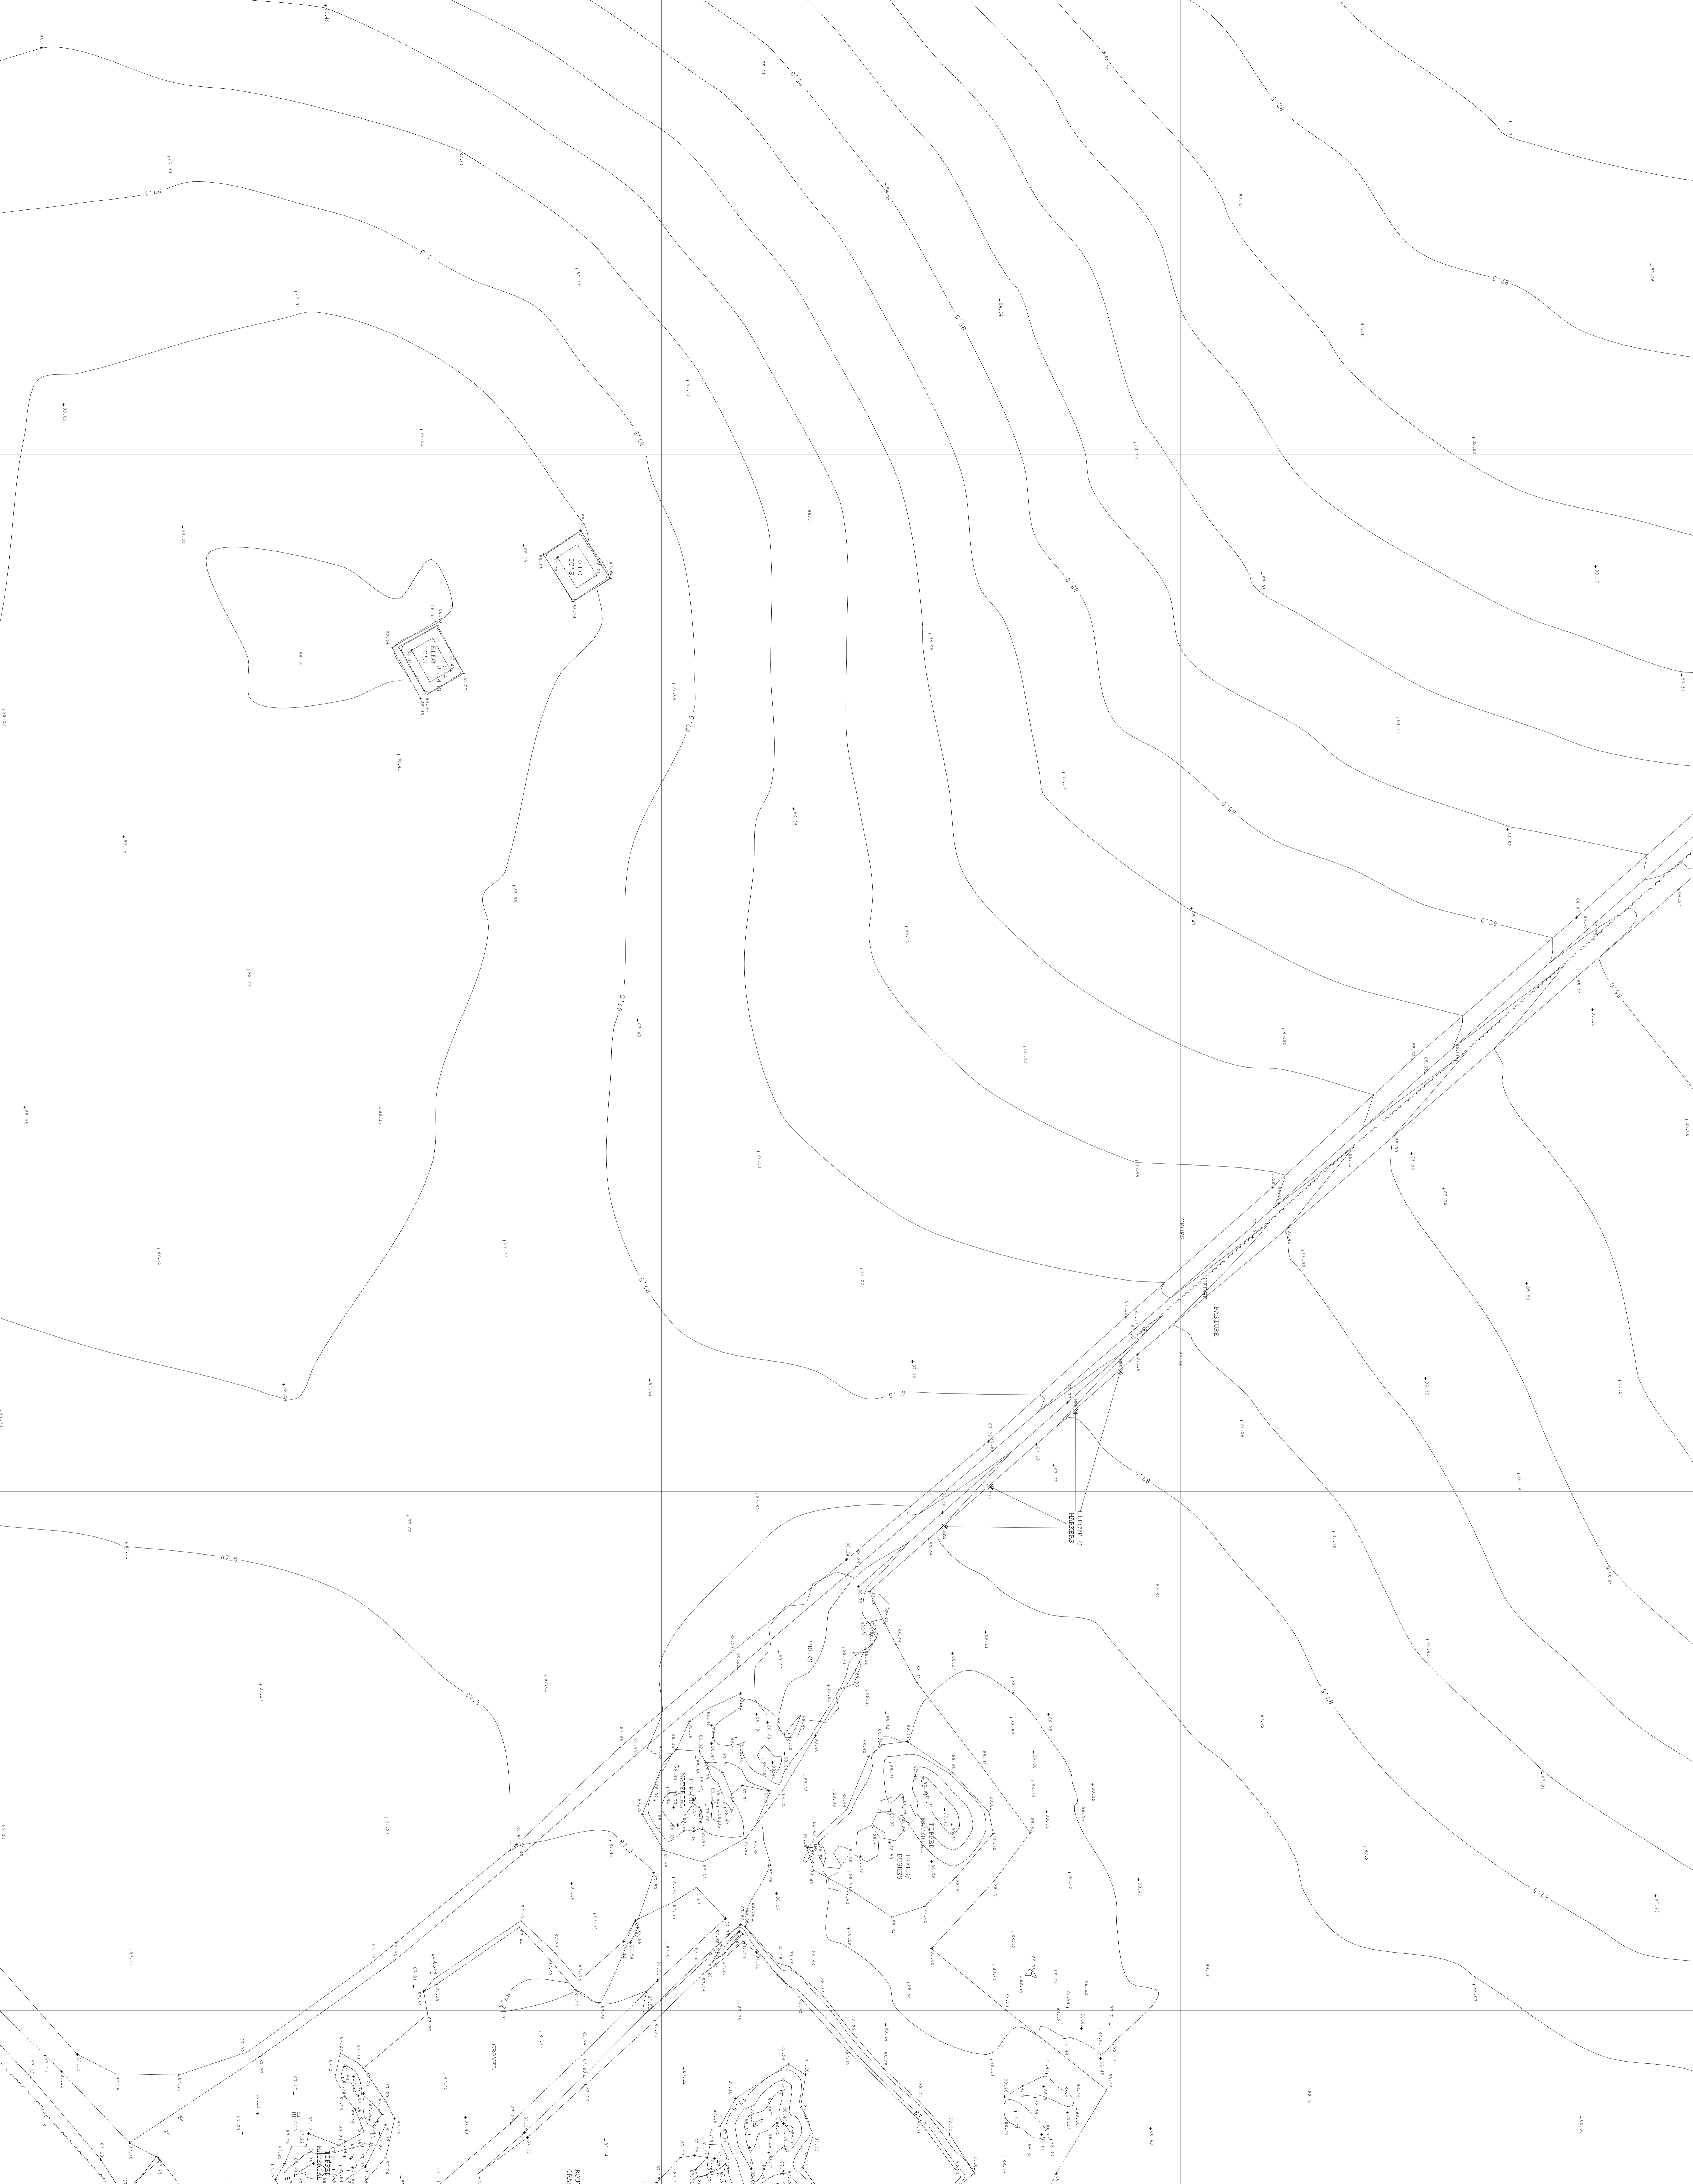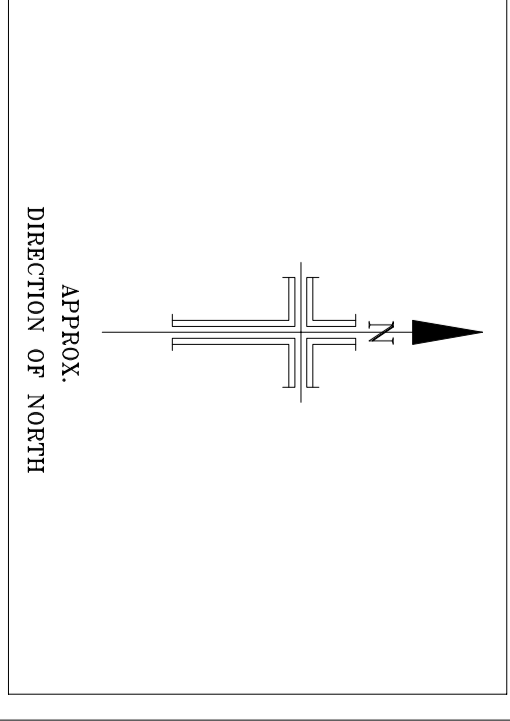

CLIENT	CUNDALES
SITE	GREY TOWERS NUNTHORPE, MIDDLESBROUGH
TITLE	TOPOGRAPHIC SURVEY SHEET 16 OF 23
SCALE	1:200 @ A4
DATE	23/04/10
DRAWN	MP
CHECKED	MP

Findlay SURVEYS
 Surveying & Engineering Services
 72 THE STABLES
 100 WINDMILL
 CLEVELAND
 BILKINGTON
 MIDDLESBROUGH
 TEL: 01749 645577
 FAX: 01749 645577
 E-MAIL: info@findlaysurveys.co.uk
 WWW: www.findlaysurveys.co.uk