

NOTES

© COPYRIGHT FINDLAY SURVEYS


THIS SURVEY HAS BEEN COMPUTED & DRAWN ABOUT A MODIFIED O.S. GRID. ALL DIMENSIONS ARE IN METRES & RELATE TO OSTMOZ DATUM.

LAYOUT


1	2	3	4	5	6
7	8	9	10	11	12
13	14	15	16	17	18
19	20	21	22	23	24

KEY

- TP TELEGRAPH POLE
- BT BRITISH TELECOM MASTHEAD
- SC WATER STOP VALVE
- WM WATER METER
- GV GAS VALVE
- ELV ELECTRICITY POLE
- PH FIRE HYDRANT
- BO BOLLARD
- LP LAMP POST
- GN GATE
- TL TRAFFIC LIGHT
- BS BUS STOP
- SP SIGN POST
- GU ROAD GULLY
- DM DRAINAGE MANHOLE
- IC INSPECTION COVER

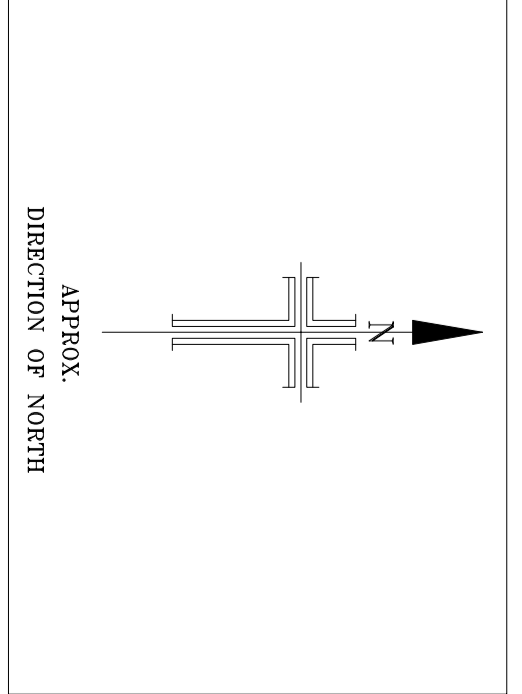

GREY TOWERS  
(NOT SURVEYED)

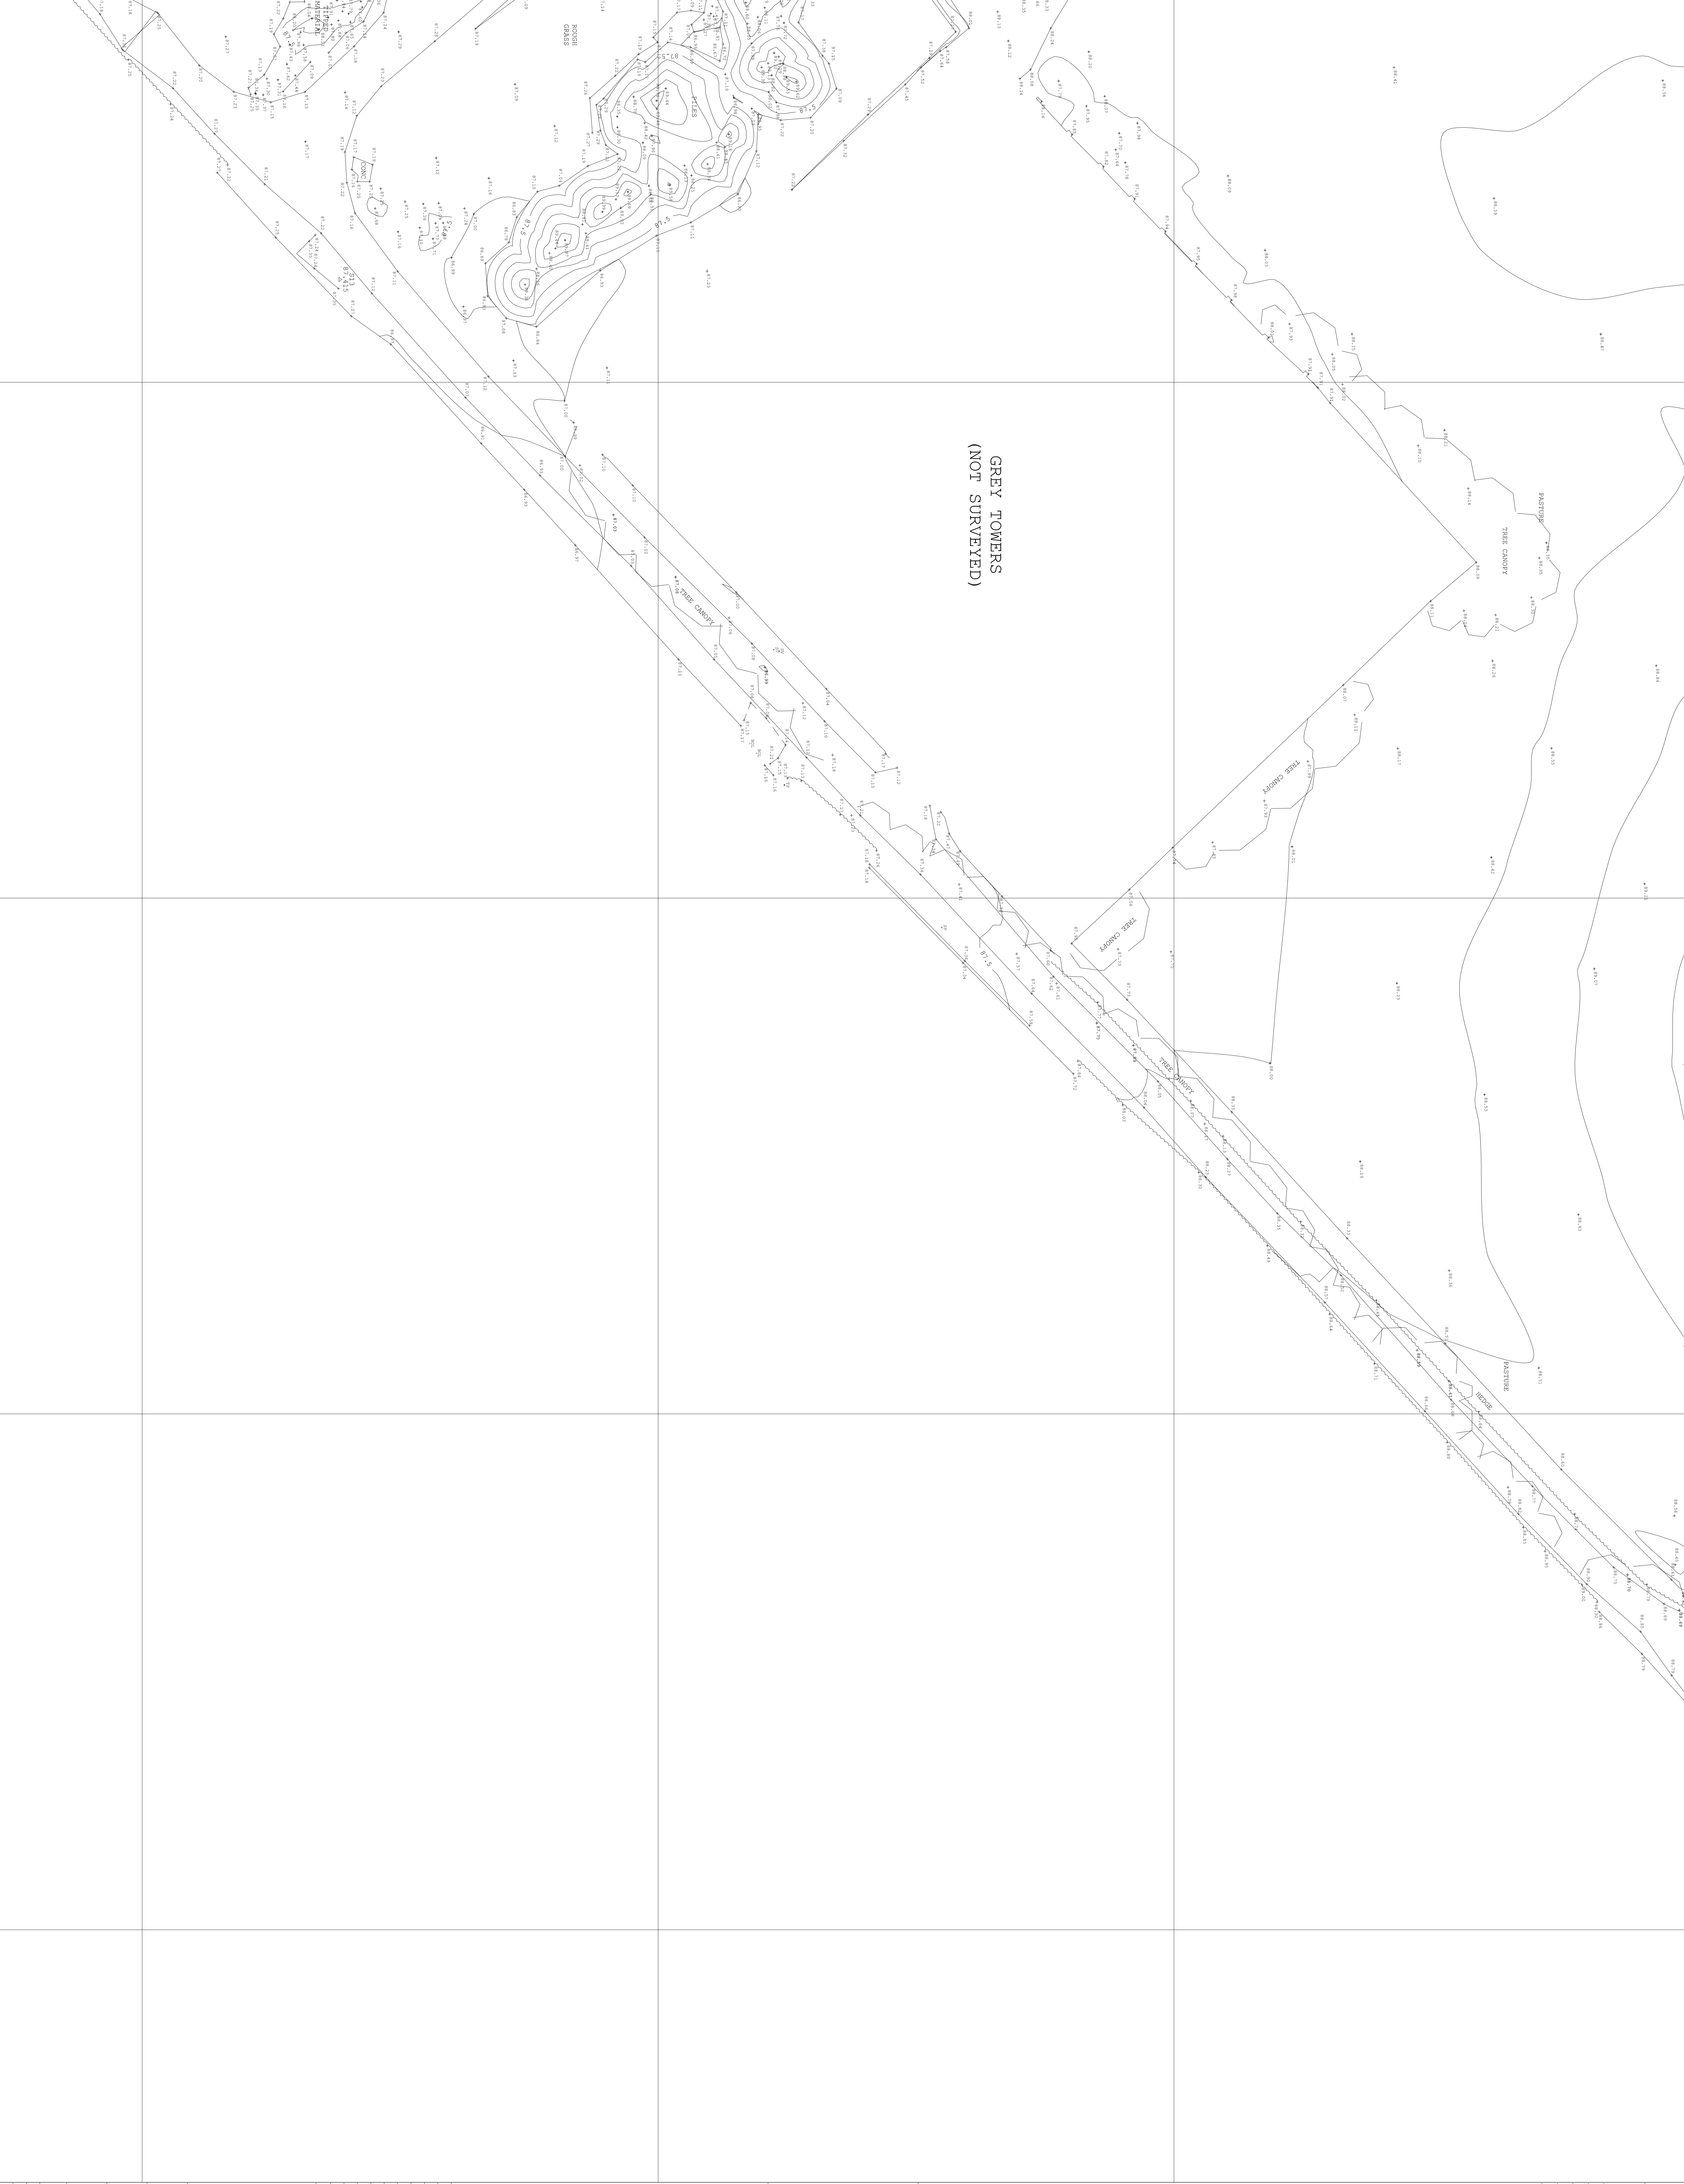

<p><b>Findlay SURVEYS</b>  <i>Land &amp; Engineering Surveying Services</i></p> <p>22 THE STABLES          15A STATIONERS          BRIDINGHAM          CLEVELAND          YO21 2JY          TEL: 0191 203960    email: info@findlaysurveys.co.uk          FAX: 0191 645557    web: www.findlaysurveys.co.uk</p> <p>CLIENT: CUNDALES</p>	<p>SITE: GREY TOWERS          NUNTHORPE, MIDDLESBOROUGH</p> <p>TITLE: TOPOGRAPHIC SURVEY          SHEET 17 OF 23</p> <p>SCALE: 1:200 @ A0          DATE: 25/04/10          SURVEYOR: JF          DRAWN: JF          CHECKED:</p>	<p>REVISIONS</p> <table border="1" style="width: 100%; border-collapse: collapse;"> <tr><td> </td><td> </td><td> </td></tr> <tr><td> </td><td> </td><td> </td></tr> <tr><td> </td><td> </td><td> </td></tr> <tr><td> </td><td> </td><td> </td></tr> </table>													